
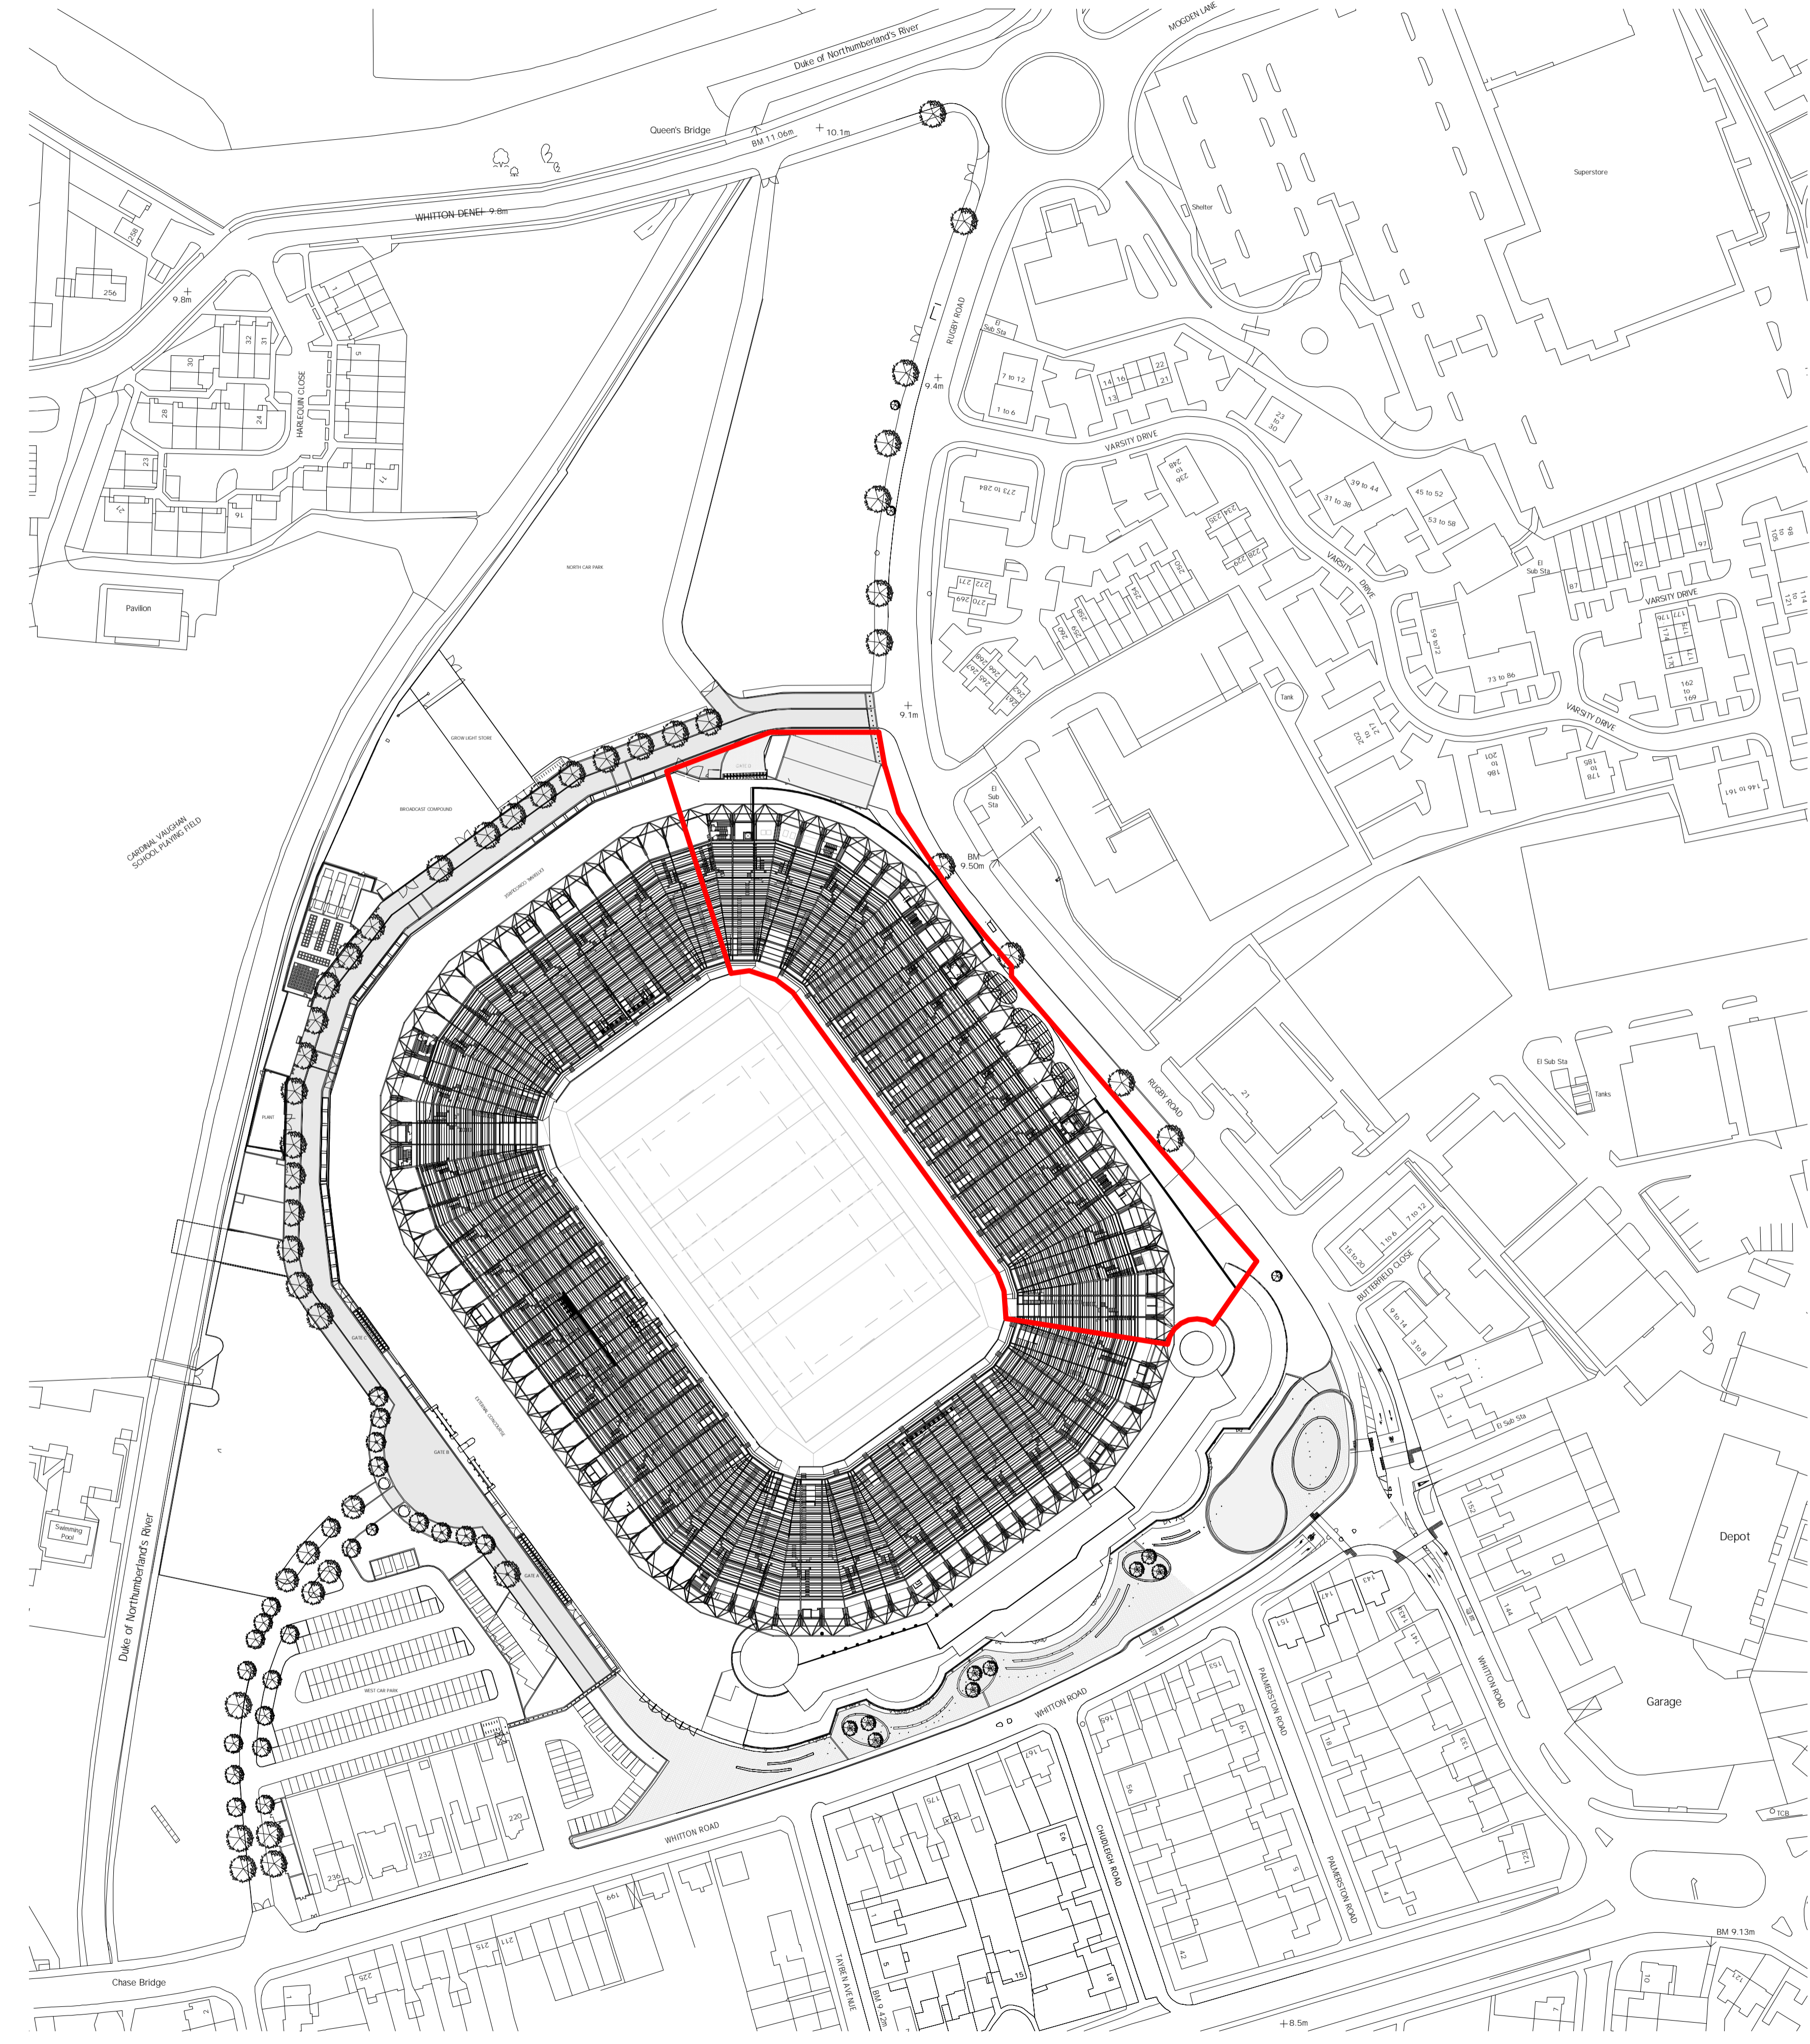


Health and Safety Information
 In addition to the hazards/ risks normally associated with the types of work detailed on this drawing, please note the following:

- Construction
- Maintenance / Cleaning / Operation
- Decommissioning / Demolition
- Revisions

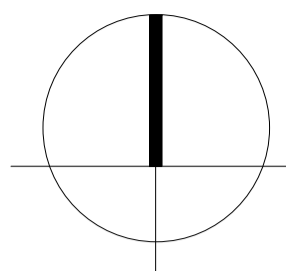

LEGEND:

— Boundary line

PRELIMINARY

Client _____

Project _____

**TWICKENHAM STADIUM
 EAST STAND DEVELOPMENT**

Drawing title _____


PROPOSED SITE PLAN



London
 1 James Street
 London W1U 1DR
 T+44(0)20 7907 2222
 F+44(0)20 7907 2299

Sevensoaks
 7 Blighs Walk
 Sevensoaks TN13 1DB
 T+44(0)20 7907 2222
 F+44(0)1732 467 841

Scale at A1	1 : 1250
File ref	15735 - ARCH Master
Drawn by	Date drawn
KI	30.03.16
Checked by	Date checked
PY	30.03.16

 

Project number	Drawing number	Revision
15735	003	