




LOCATION PLAN - SCALE 1:1250

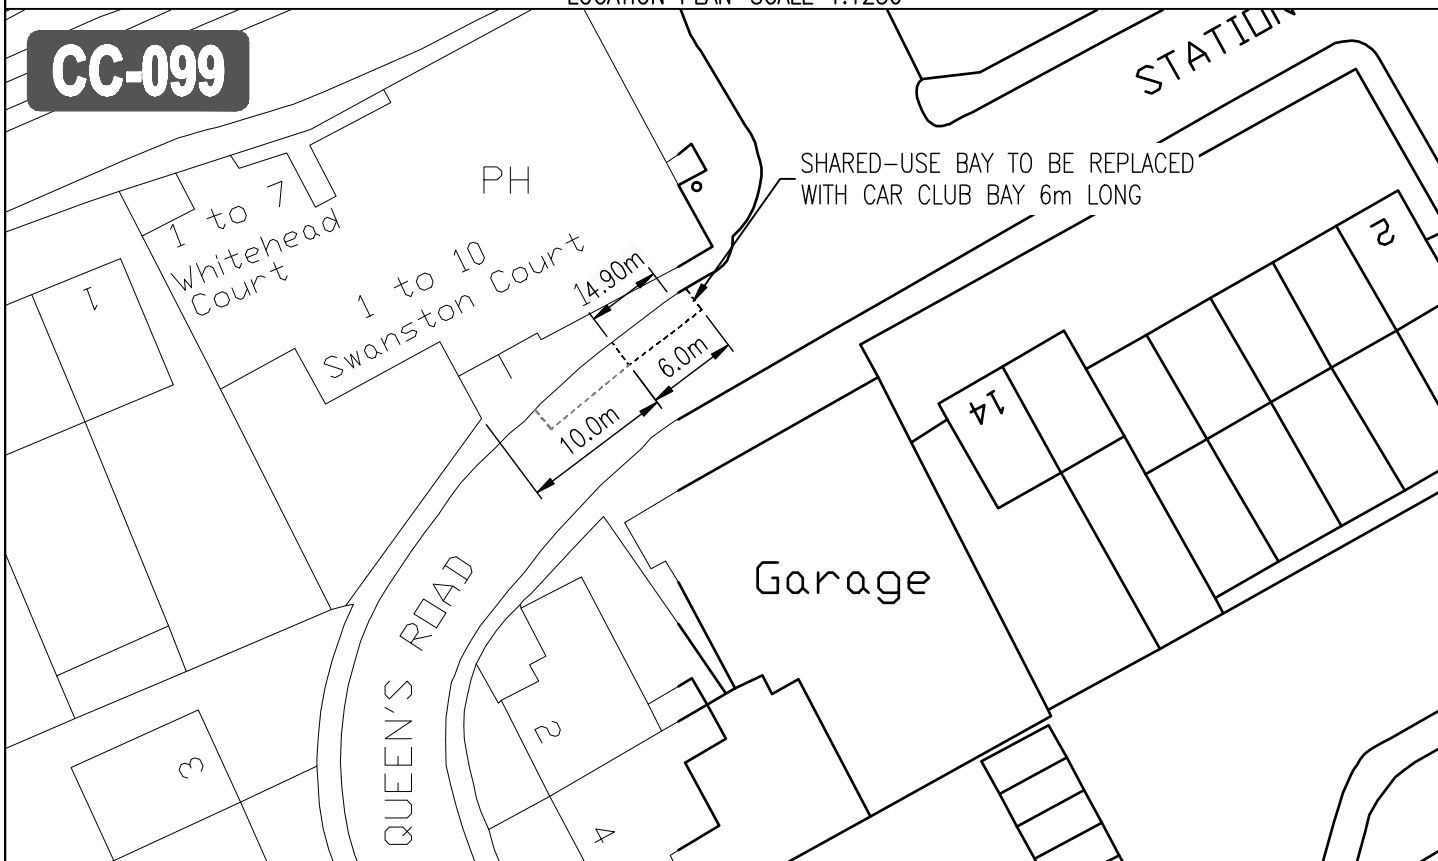

DETAIL PLAN - SCALE 1:500



CLIENT LONDON BOROUGH OF RICHMOND UPON THAMES

PROJECT CAR CLUB RICHMOND

DRAWING TITLE CAR CLUB BAY
QUEEN'S ROAD, TWICKENHAM - SC65

A	MT15.3.10	SM15.3.10	MT15.3.10
REVISION	DESIGNED	CHECKED	APPROVED
	BY & DATE	BY & DATE	BY & DATE

Draft	Scale (at A4 size) VARIOUS
Issue <input checked="" type="checkbox"/>	

ISSUING OFFICE	TWICKENHAM
TELEPHONE	020 88911411

DRAWING NUMBER	1012/4/D/129
----------------	--------------

REVISION	A
----------	---