



LOCATION PLAN—SCALE 1:1250

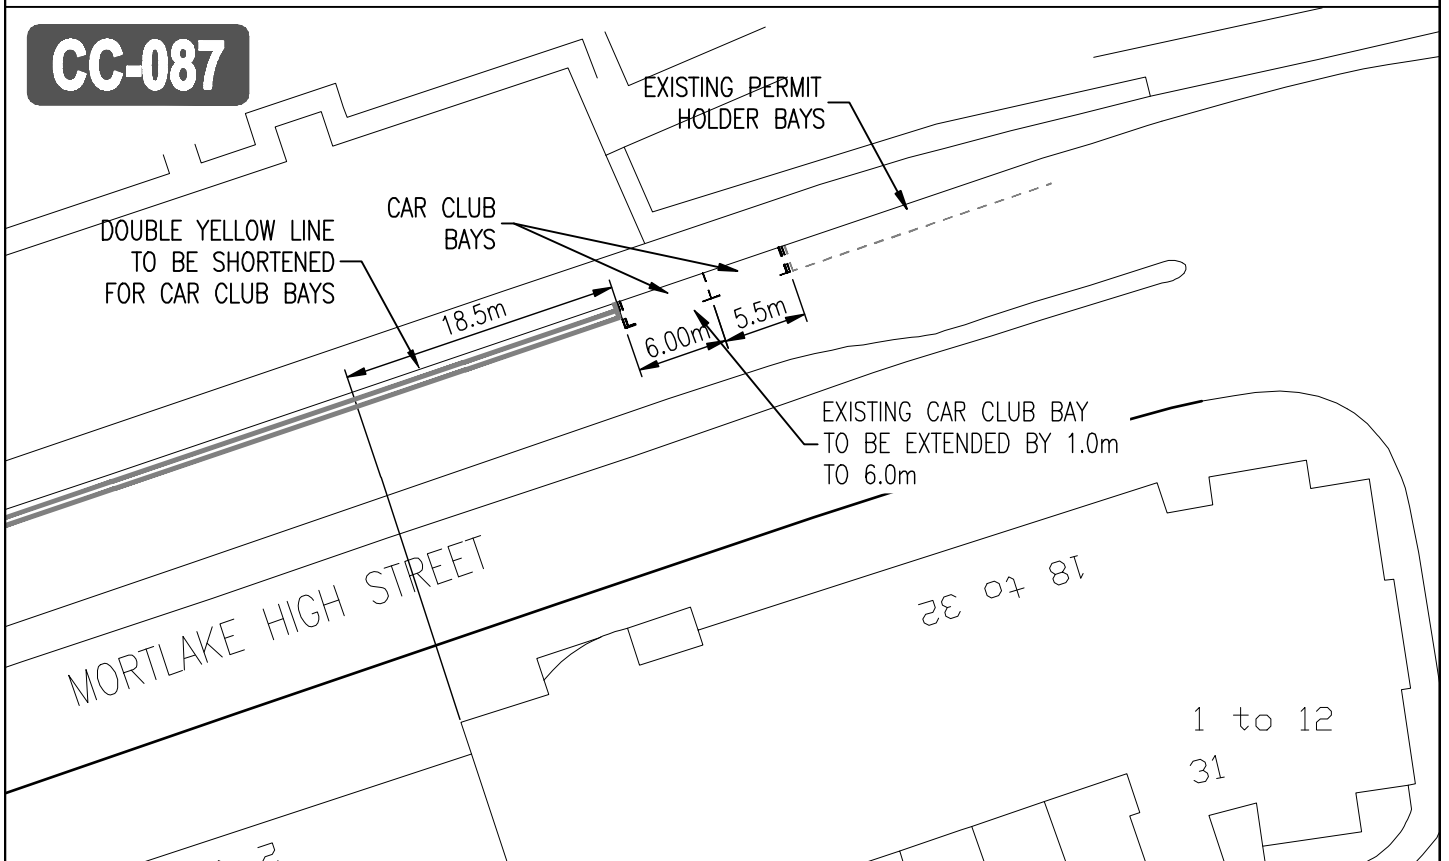

DETAIL PLAN – SCALE 1:500

				CLIENT LONDON BOROUGH OF RICHMOND UPON THAMES				
				PROJECT CAR CLUB RICHMOND				
DRAWING TITLE				CAR CLUB BAY – MORTLAKE HIGH STREET				
				MORTLAKE – ZC09				
B	MT15.3.10	SM15.3.10	MT15.3.10	Draft issue <input checked="" type="checkbox"/>	Scale (at A4 size) VARIOUS	ISSUING OFFICE	DRAWING NUMBER	REVISION
A	MP16.10.09	SM15.10.09	MT20.10.09			TWICKENHAM		
	DESIGNED BY & DATE	CHECKED BY & DATE	APPROVED BY & DATE			TELEPHONE		
						020 88911411		