



LOCATION PLAN—SCALE 1:1250

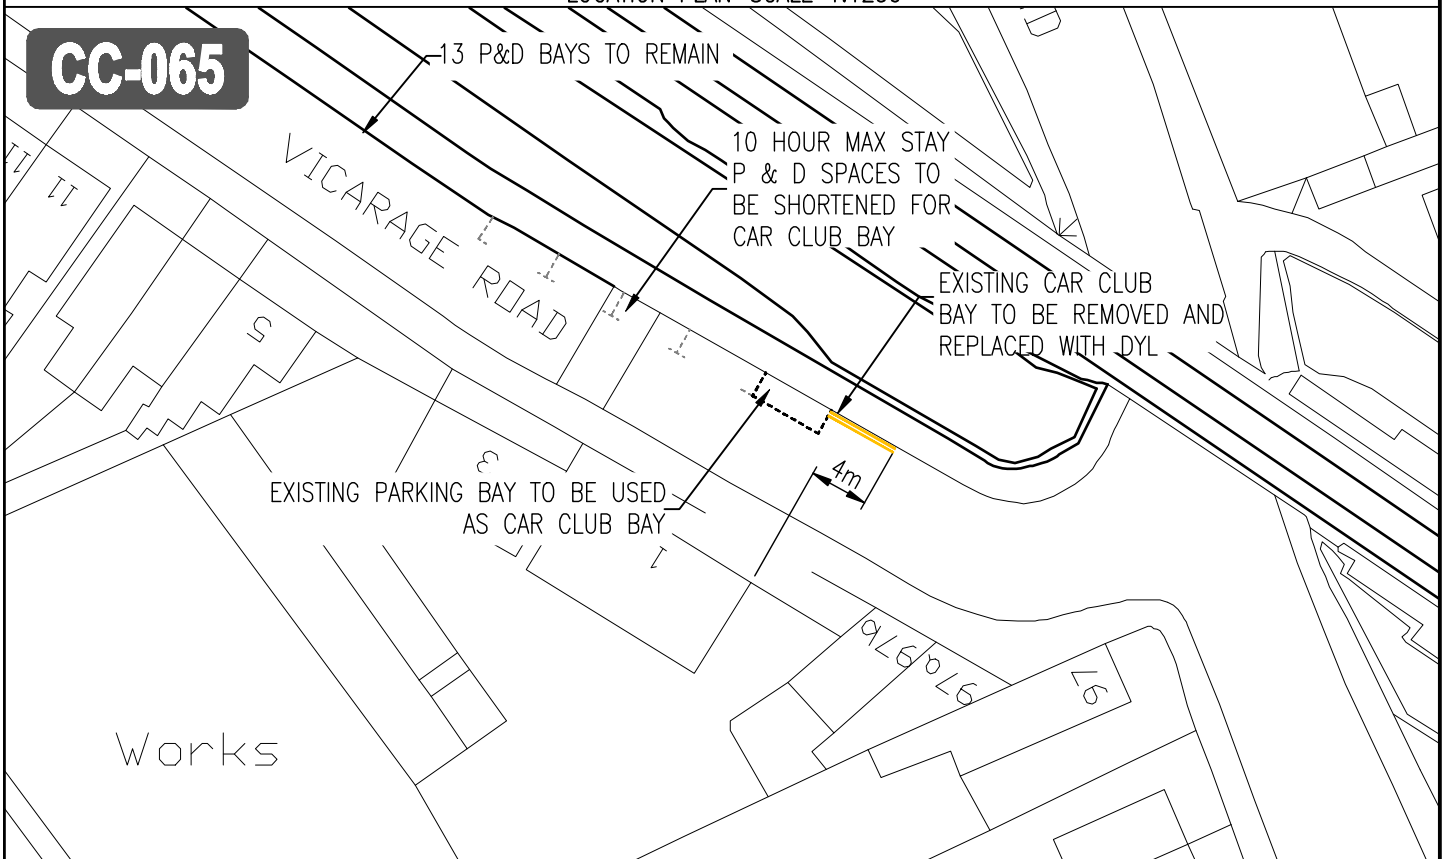

DETAIL PLAN – SCALE 1:500

				CLIENT LONDON BOROUGH OF RICHMOND UPON THAMES							
				PROJECT CAR CLUB RICHMOND							
C MT15.3.10 SM15.3.10 MT15.3.10				DRAWING TITLE CAR CLUB BAY							
B GB06.02.09 SM06.02.09 CAS06.02.09				VICARAGE ROAD, HAMPTON WICK – SC36							
A REVISION PR23.03.07 DESIGNED BY & DATE MP26.03.07 CHECKED BY & DATE CAS26.03.07 APPROVED BY & DATE				Draft <input type="checkbox"/> Scale (at A4 size) VARIOUS		ISSUING OFFICE TWICKENHAM		DRAWING NUMBER 1012/4/D/034		REVISION C	
				Issue <input checked="" type="checkbox"/>		TELEPHONE 020 88911411					