



LOCATION PLAN—SCALE 1:1250

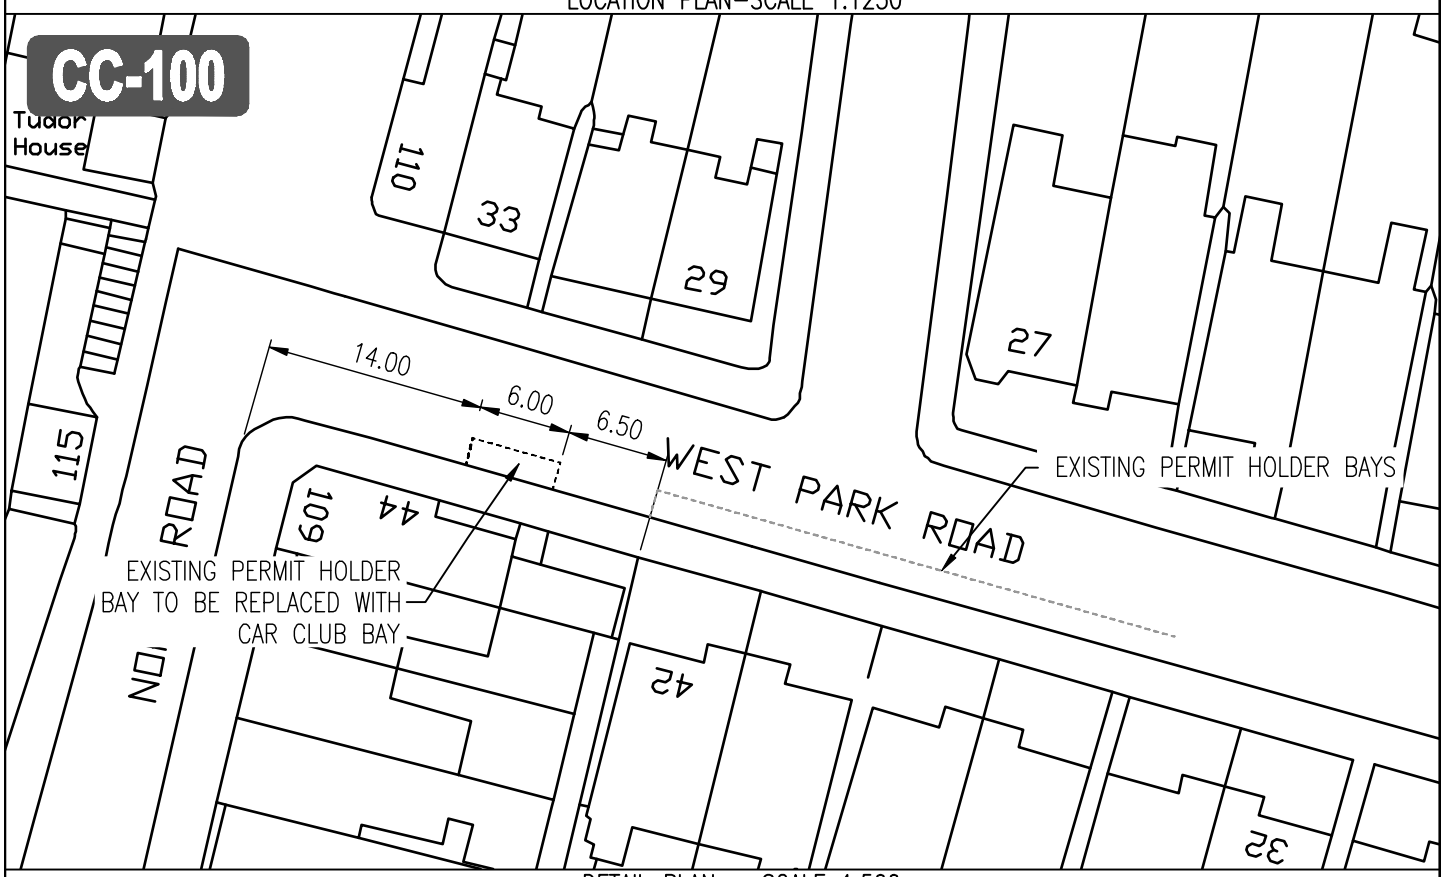

DETAIL PLAN – SCALE 1:500

				CLIENT LONDON BOROUGH OF RICHMOND UPON THAMES																	
				PROJECT CAR CLUB RICHMOND																	
<table border="1"> <tr> <td>A</td> <td>MT15.3.10</td> <td>SM15.3.10</td> <td>MT15.3.10</td> <td rowspan="2">Draft</td> <td rowspan="2">Scale (at A4 size) VARIOUS</td> <td rowspan="2">ISSUING OFFICE TWICKENHAM</td> <td rowspan="2">DRAWING NUMBER 1012/4/D/130</td> <td rowspan="2">REVISION A</td> </tr> <tr> <td>REVISION</td> <td>DESIGNED BY &amp; DATE</td> <td>CHECKED BY &amp; DATE</td> <td>APPROVED BY &amp; DATE</td> <td>issue</td> <td>✓</td> <td>TELEPHONE 020 88911411</td> </tr> </table>				A	MT15.3.10	SM15.3.10	MT15.3.10	Draft	Scale (at A4 size) VARIOUS	ISSUING OFFICE TWICKENHAM	DRAWING NUMBER 1012/4/D/130	REVISION A	REVISION	DESIGNED BY & DATE	CHECKED BY & DATE	APPROVED BY & DATE	issue	✓	TELEPHONE 020 88911411	DRAWING TITLE CAR CLUB BAY	
				A	MT15.3.10	SM15.3.10	MT15.3.10						Draft	Scale (at A4 size) VARIOUS	ISSUING OFFICE TWICKENHAM	DRAWING NUMBER 1012/4/D/130	REVISION A				
REVISION	DESIGNED BY & DATE	CHECKED BY & DATE	APPROVED BY & DATE	issue	✓	TELEPHONE 020 88911411															
				WEST PARK ROAD, KEW – SC66																	