


Atheleston House School

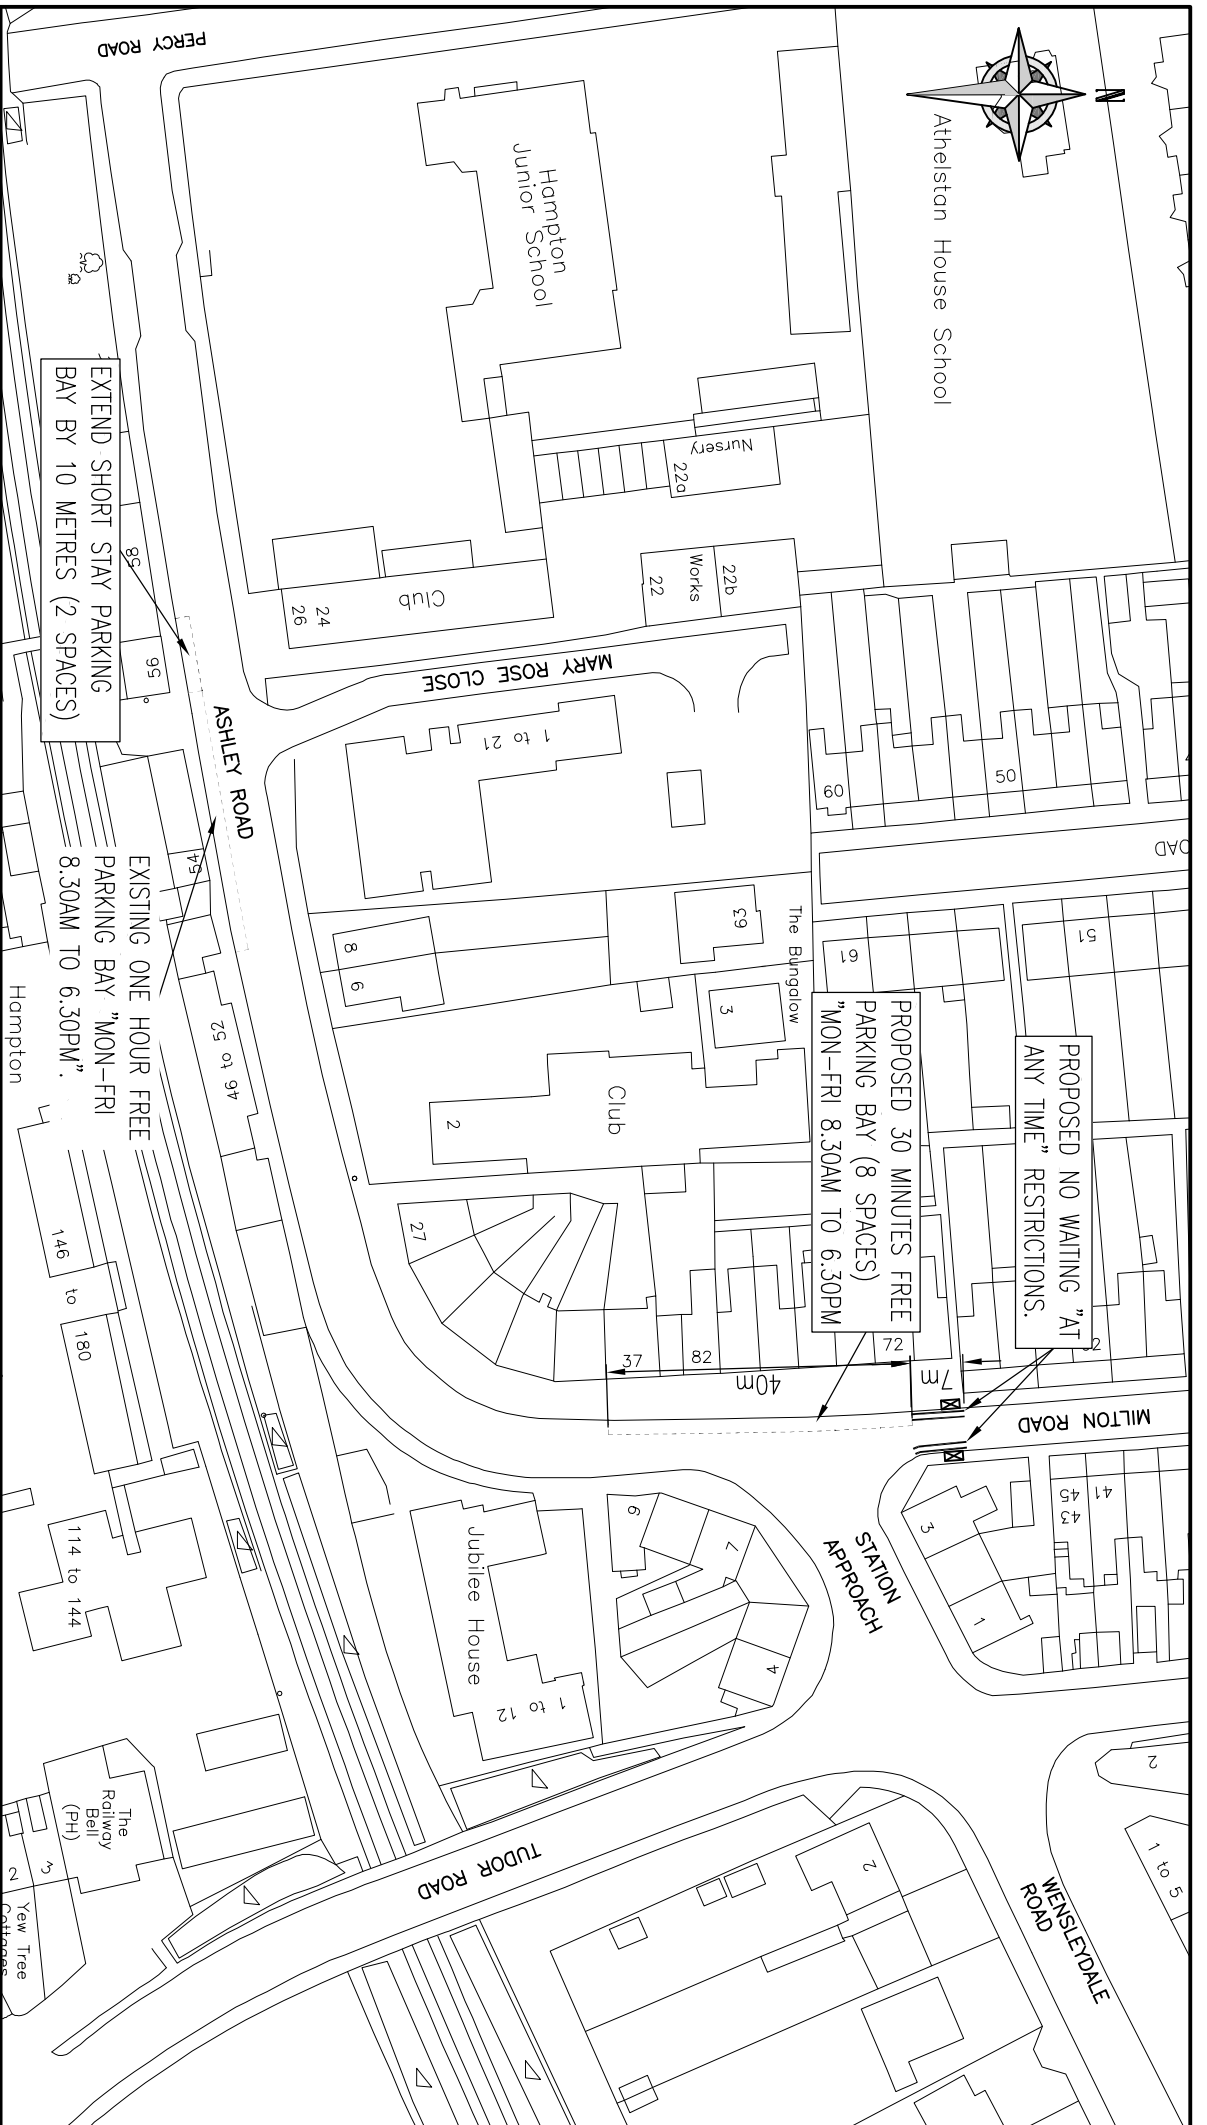

**LONDON BOROUGH OF
RICHMOND UPON THAMES**

"This map is reproduced from Ordnance Survey material with the permission of the Controller of Her Majesty's Stationery Office © Crown copyright. Unauthorised reproduction infringes Crown copyright and may lead to prosecution or civil proceedings." 100019441 [2006]."

REVISION	A	AMR08.06.09	KR08.06.09	LF08.06.09	CAS08.06.09	Issue	✓	Draft
		DRAWN BY & DATE	DESIGNED BY & DATE	CHECKED BY & DATE	APPROVED BY & DATE	Scale (at A4 size)		
						1:1000		

CLIENT	LONDON BOROUGH OF RICHMOND UPON THAMES		
PROJECT	MINOR WORKS PARKING		
DRAWING TITLE	ASHLEY RD & MILTON RD, HAMPTON PROPOSED DOUBLE YELLOW LINES		
ISSUING OFFICE	TWICKENHAM	DRAWING NUMBER	1030/9/H/344687/001
TELEPHONE	020 88911411	REVISION	A