



This map is reproduced from Ordnance Survey material with the permission of the Controller of Her Majesty's Stationery Office
 © Crown copyright. Unauthorised reproduction infringes Crown copyright and may lead to prosecution or civil proceedings
 100019441 [2006]

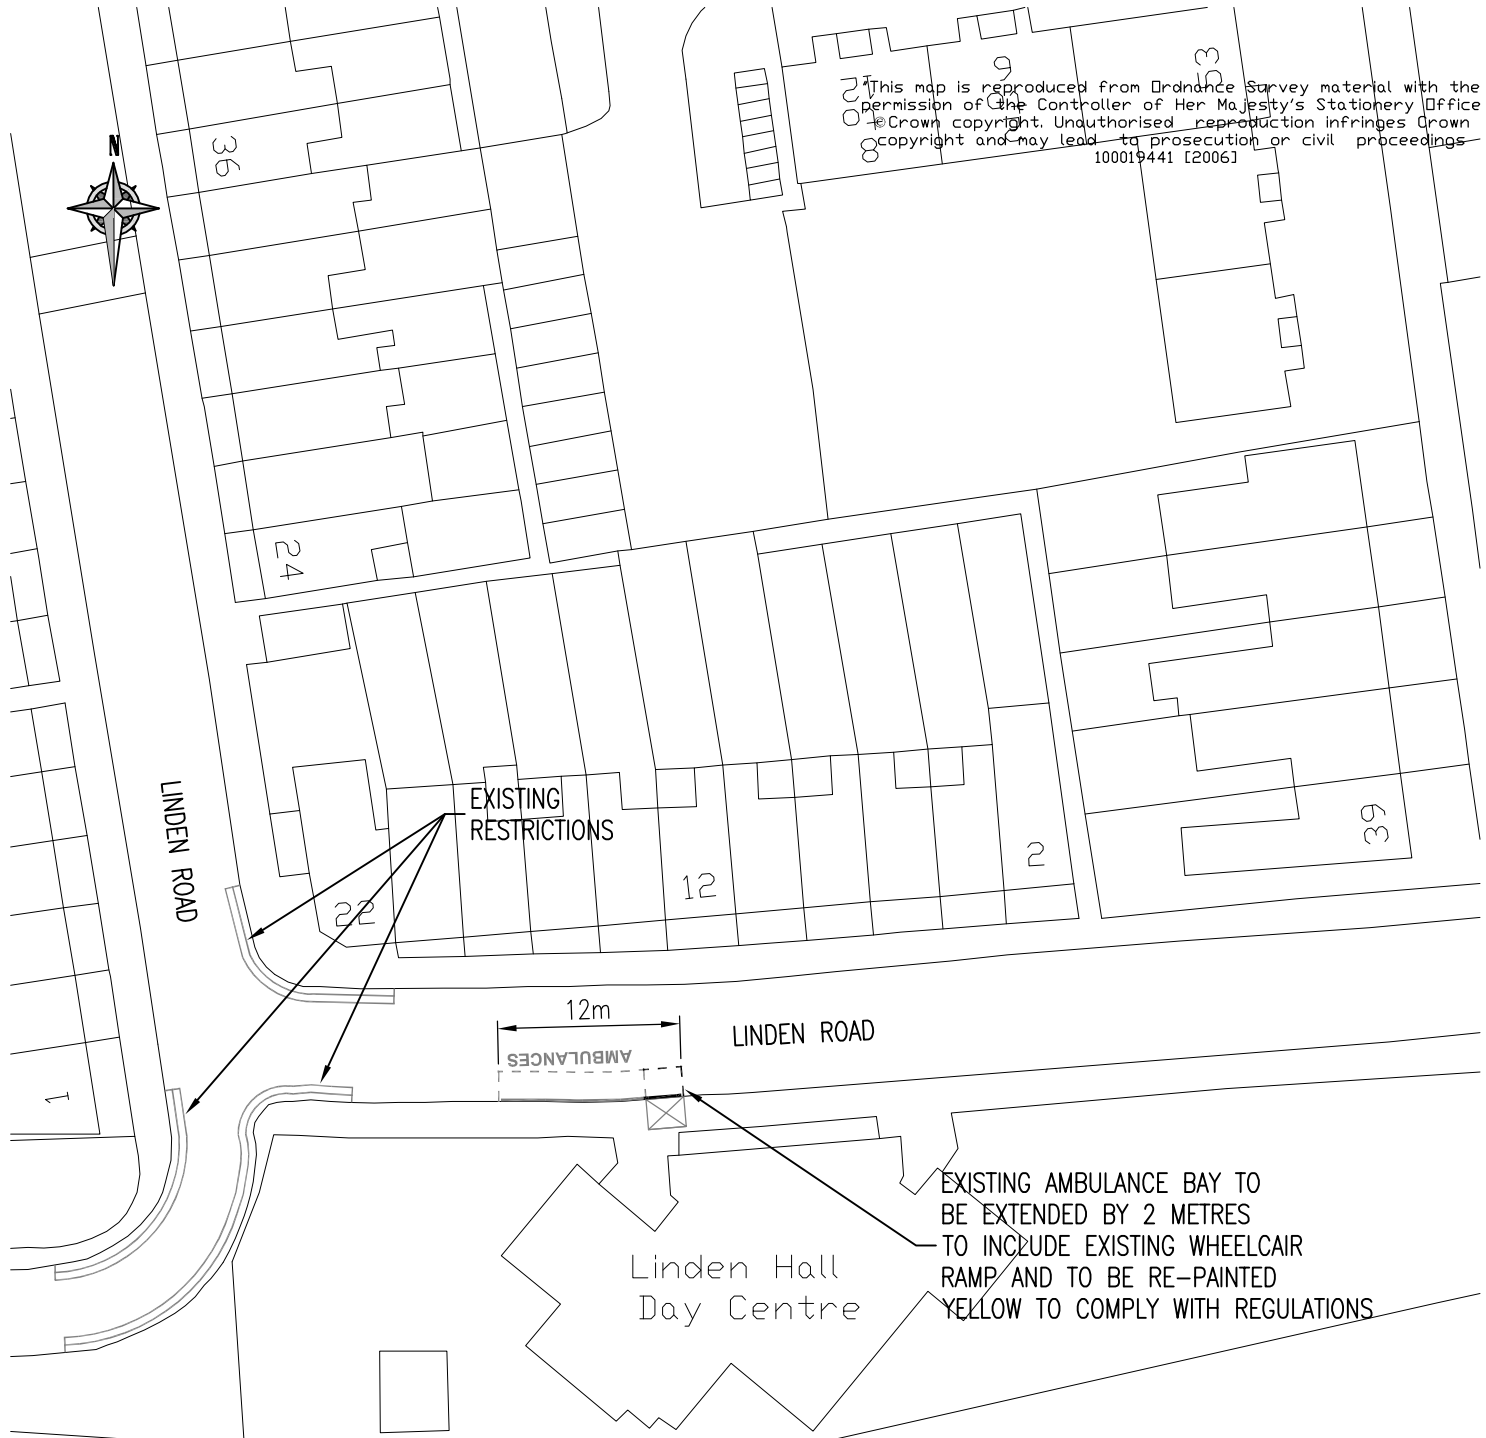

NB.
 AMBULANCE BAY TO CONFORM TO
 TSRGD DIAG 1028.2 NOTING THE
 PERMITTED VARIANTS

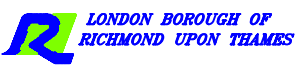

CLIENT LONDON BOROUGH OF RICHMOND UPON THAMES		
PROJECT 1030 - MINOR CHANGES		
DRAWING TITLE LINDEN ROAD, HAMPTON EXTENDED AMBULANCE BAY		
ISSUING OFFICE RICHMOND TELEPHONE 020 88911411	DRAWING NUMBER 1030/9/H/706093/001	REVISION A

A	ANR08.06.09	KR08.06.09	LF08.06.09	CAS08.06.09	Issue <input checked="" type="checkbox"/> Draft
REVISION	DRAWN BY & DATE	DESIGNED BY & DATE	CHECKED BY & DATE	APPROVED BY & DATE	Scale (at A4 size) 1:500