




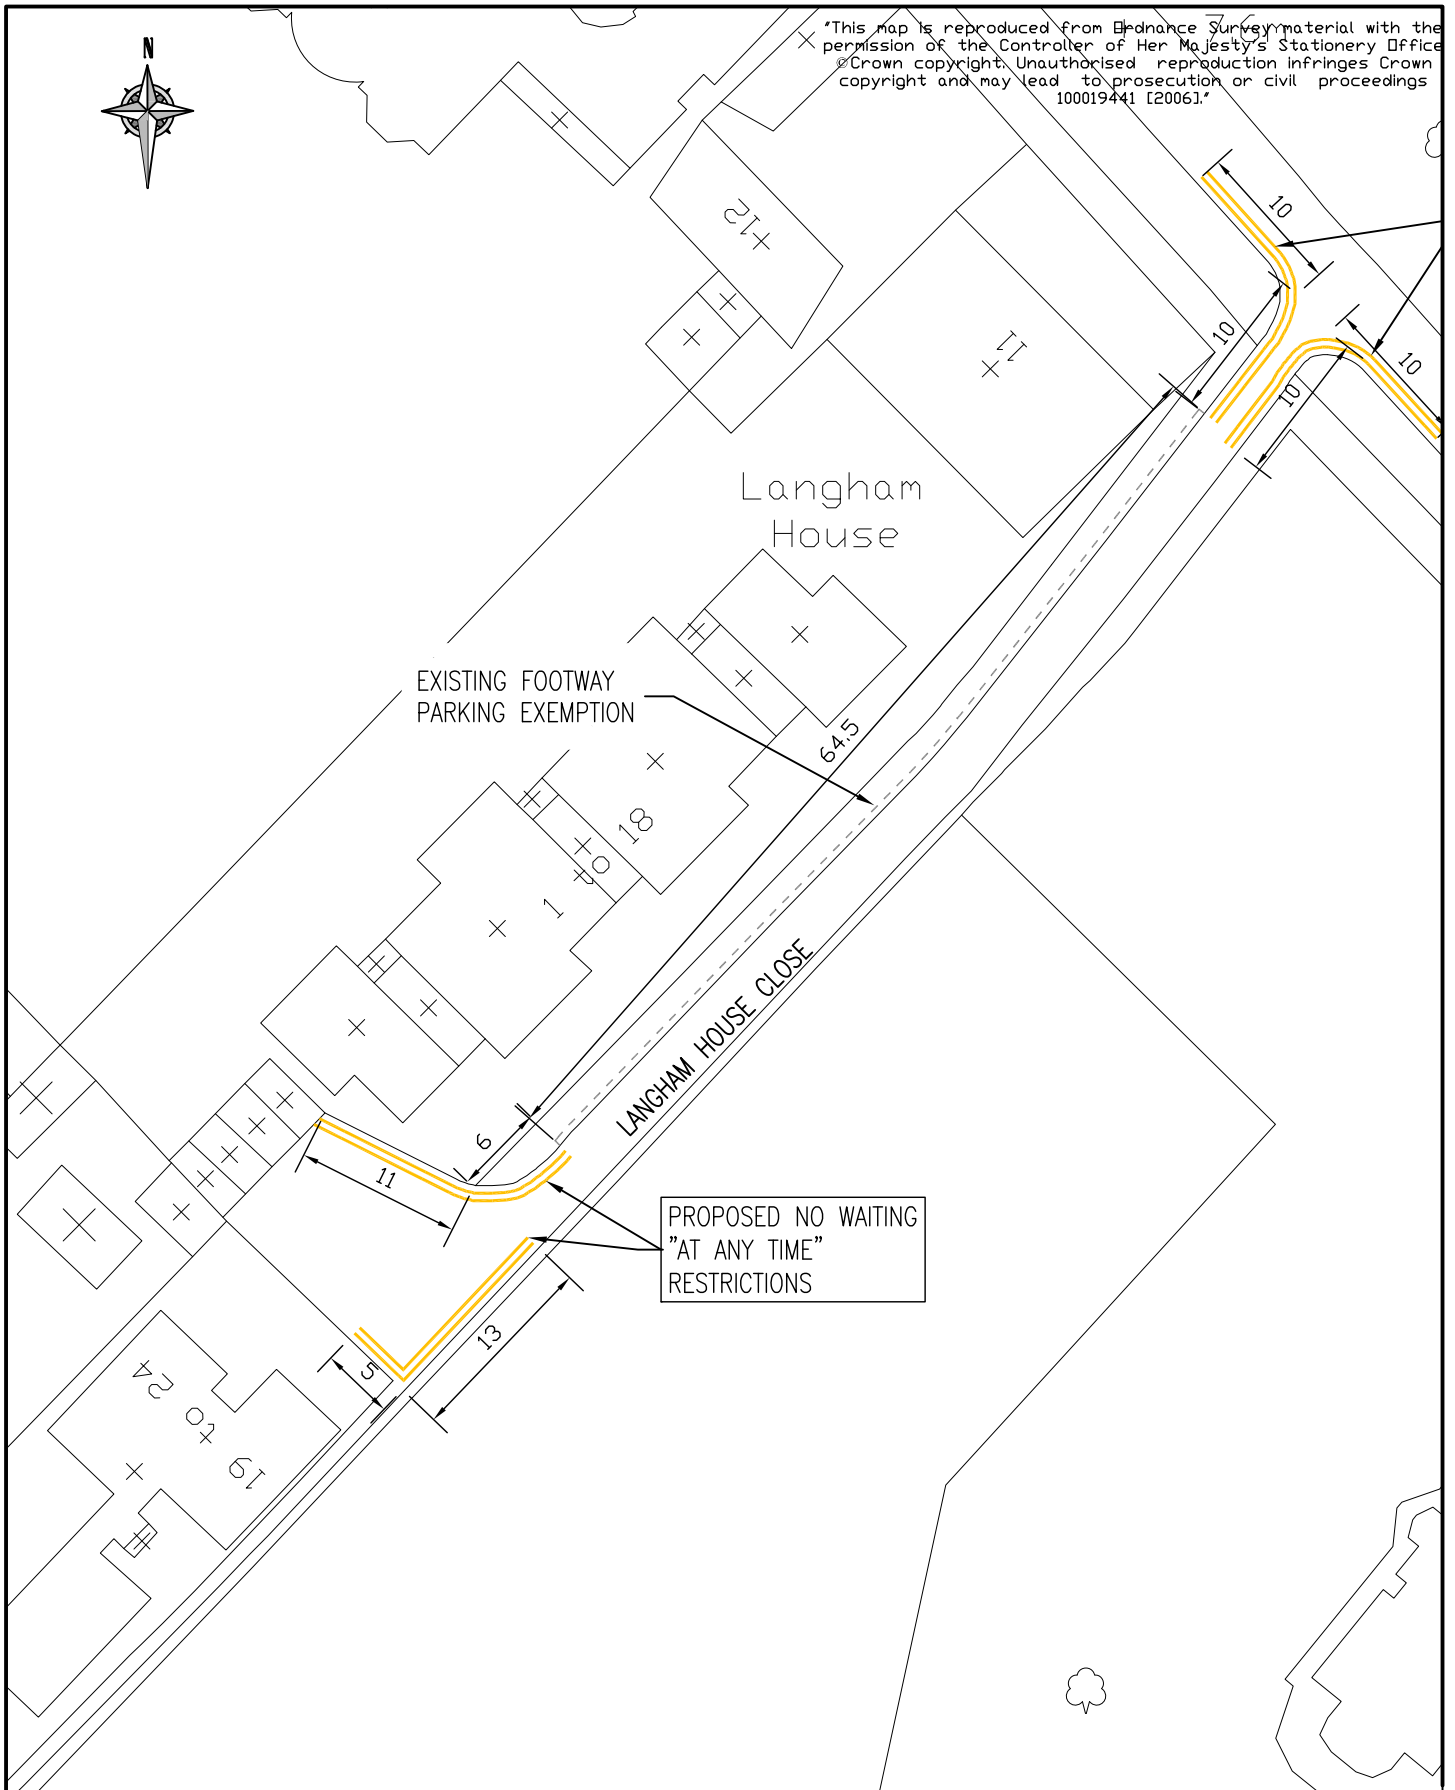

"This map is reproduced from Ordnance Survey material with the permission of the Controller of Her Majesty's Stationery Office © Crown copyright. Unauthorised reproduction infringes Crown copyright and may lead to prosecution or civil proceedings 100019441 [2006]."



				CLIENT		LONDON BOROUGH OF RICHMOND UPON THAMES	
				PROJECT		1030 - MINOR CHANGES	
				DRAWING TITLE		LANGHAM HOUSE CLOSE PROPOSED WAITING RESTRICTIONS	
				ISSUING OFFICE		RICHMOND	
REVISION		DESIGNED BY & DATE		CHECKED BY & DATE		APPROVED BY & DATE	
A		CG 04.10.07		BS 04.10.07		CAS 04.10.07	
Issue		✓		Scale (at A4 size)		1:500	
				TELEPHONE		020 88911411	
						REVISION	
						A	