


'This map is reproduced from Ordnance Survey material with the permission of the Controller of Her Majesty's Stationery Office © Crown copyright. Unauthorised reproduction infringes Crown copyright and may lead to prosecution or civil proceedings 100019441 [2006].'

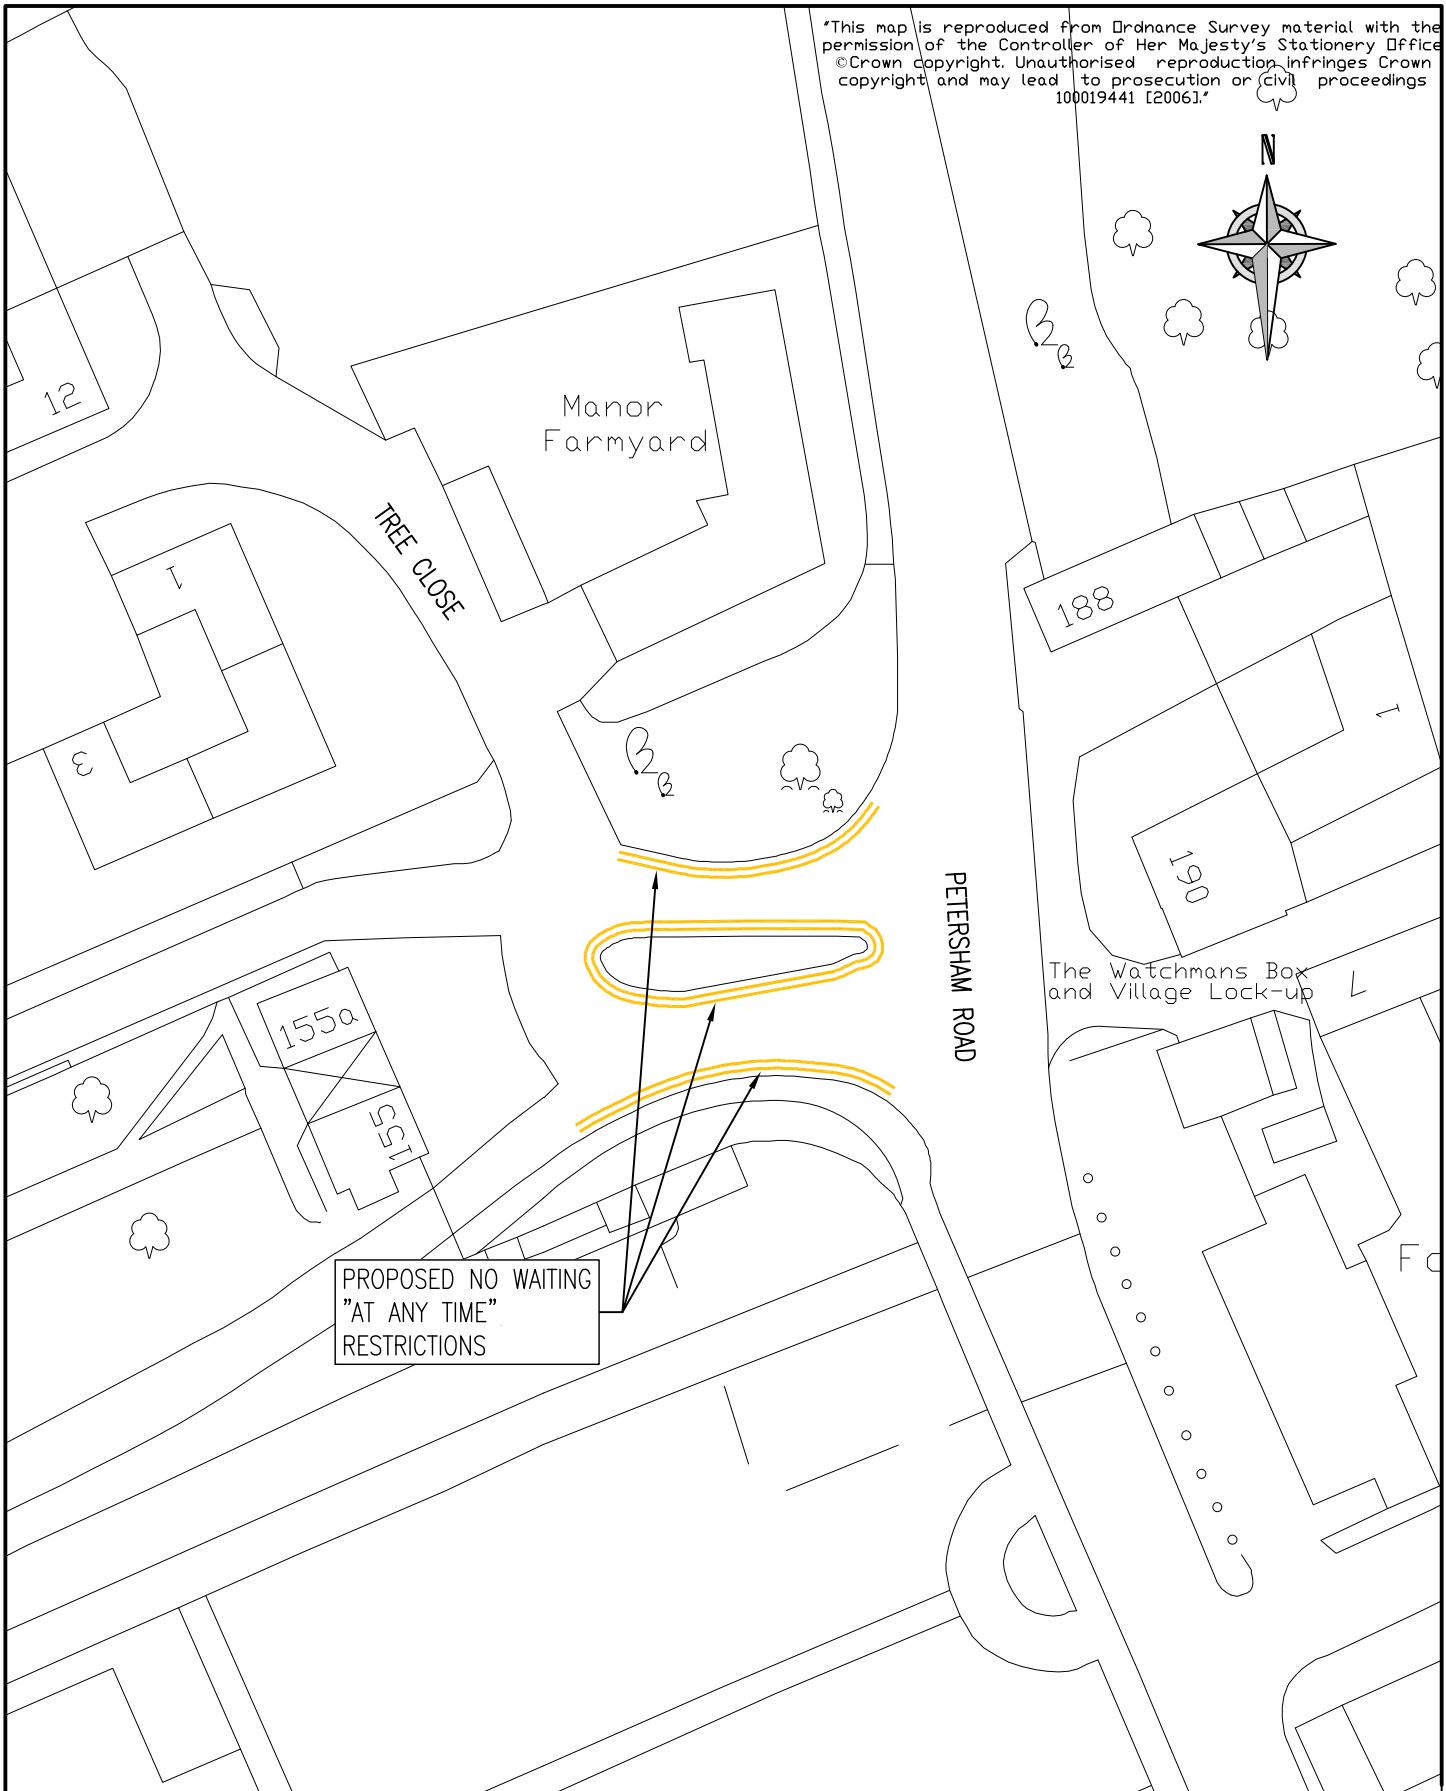

PROPOSED NO WAITING
"AT ANY TIME"
RESTRICTIONS



mouchelparkman

CLIENT	LONDON BOROUGH OF RICHMOND UPON THAMES		
PROJECT	1030 – MINOR CHANGES		
DRAWING TITLE	PETERSHAM ROAD, HAM PROPOSED NO WAITING "AT ANY TIME" RESTRICTIONS		
ISSUING OFFICE	RICHMOND	DRAWING NUMBER	1030/04/D/092
TELEPHONE	020 88911411	REVISION	A

REVISION	A	DESIGNED BY & DATE	CG 04.10.07	CHECKED BY & DATE	BS 04.10.07	APPROVED BY & DATE	CAS 04.10.07
		Issue	✓				

Scale (at A4 size)
1:500