


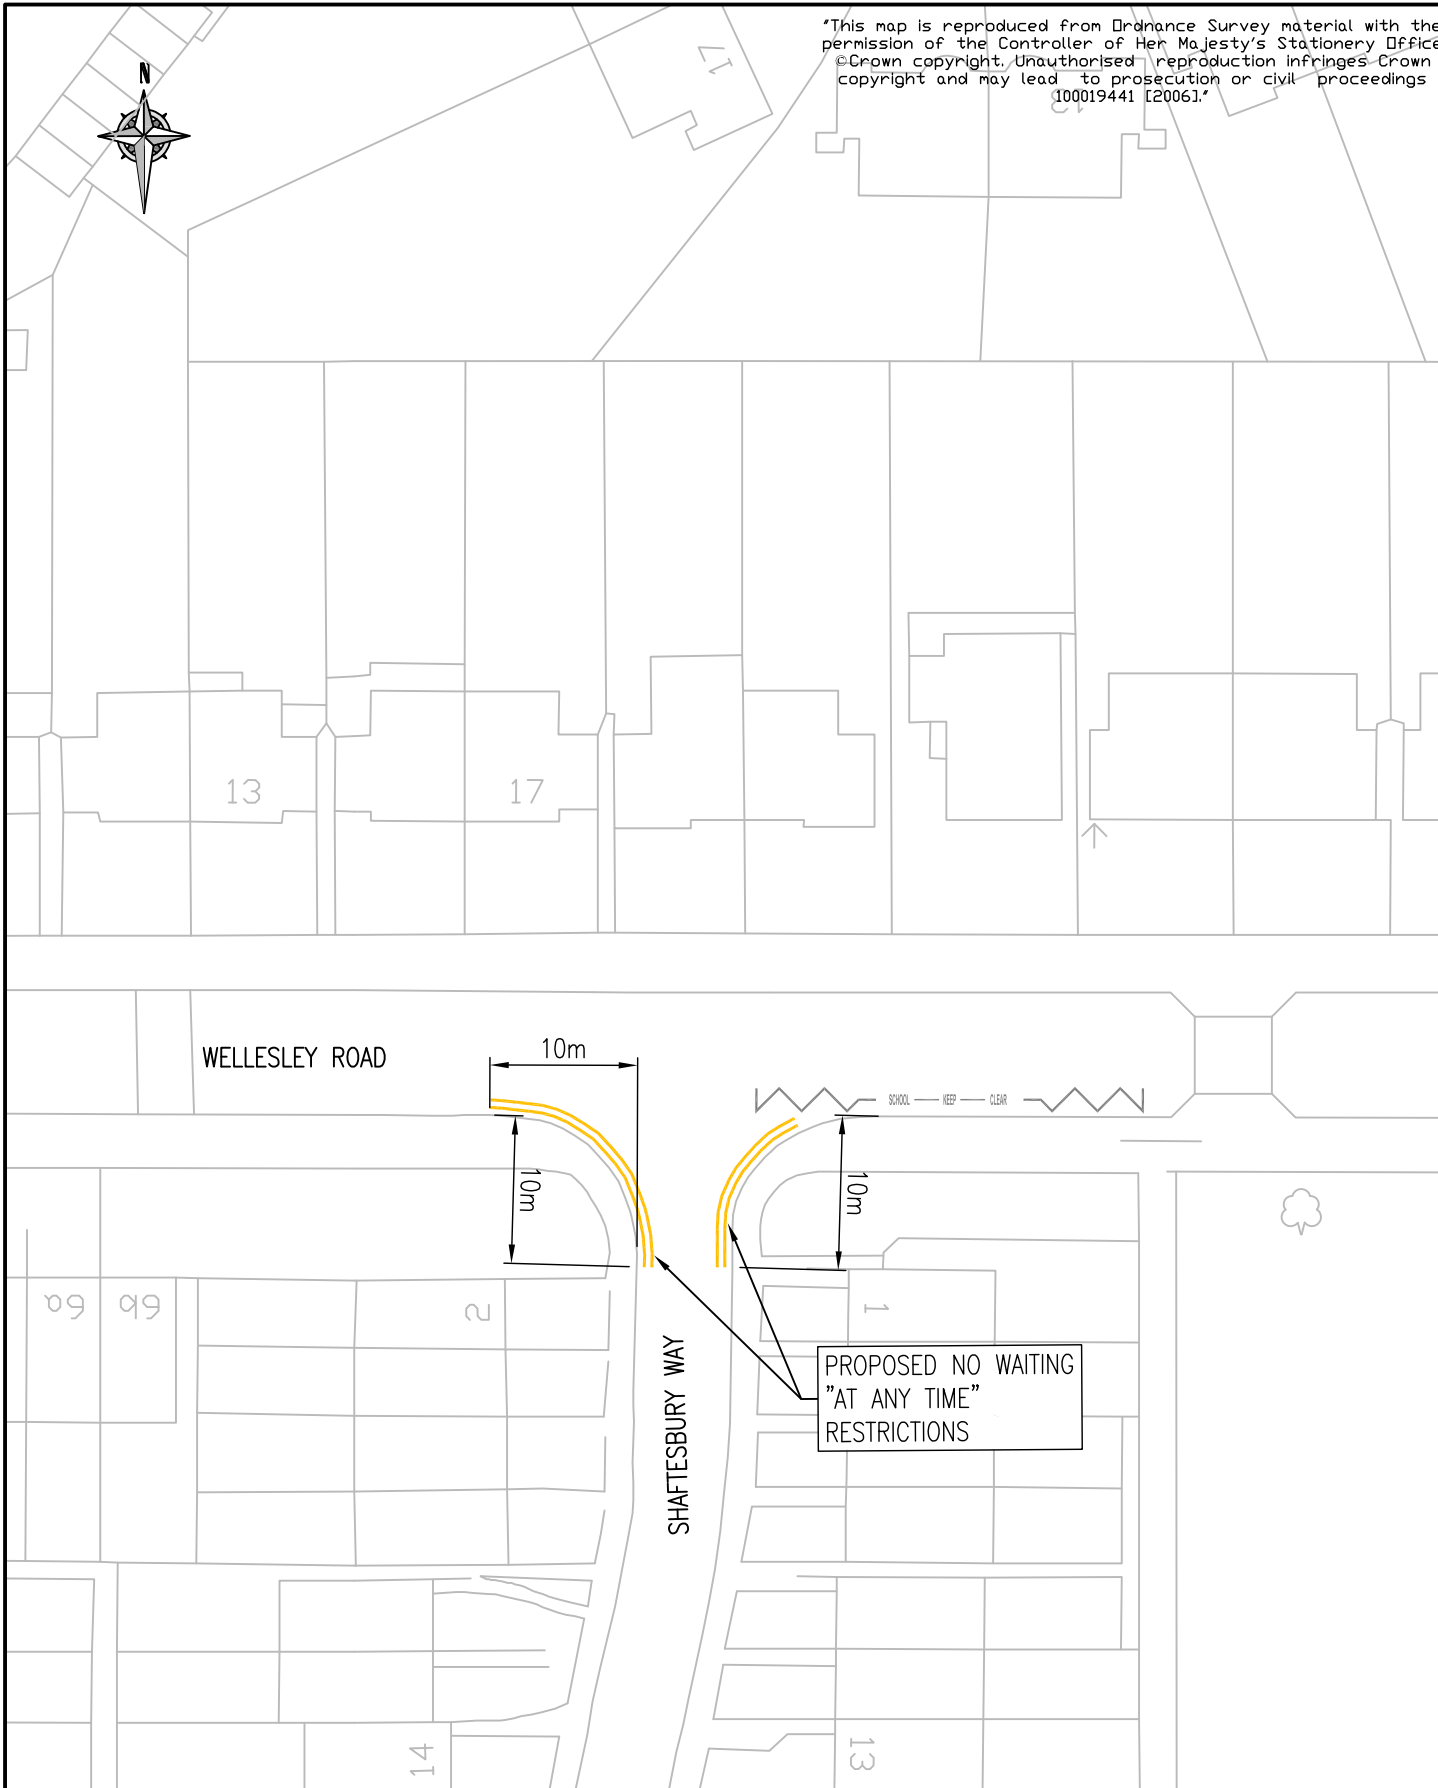

"This map is reproduced from Ordnance Survey material with the permission of the Controller of Her Majesty's Stationery Office © Crown copyright. Unauthorised reproduction infringes Crown copyright and may lead to prosecution or civil proceedings 100019441 [2006]."



						CLIENT		LONDON BOROUGH OF RICHMOND UPON THAMES		
						PROJECT		1030 MINOR CHANGES		
						DRAWING TITLE		SHAFTESBURY WAY – PROPOSED NO WAITING AT ANY TIME RESTRICTION CHANGES		
A	BS05.10.07	MP09.10.07	CAS09.10.07	Draft	Scale (at A4 size) 1:500	ISSUING OFFICE	TWICKENHAM	DRAWING NUMBER	1030/D/1/117	REVISION
REVISION	DESIGNED BY & DATE	CHECKED BY & DATE	APPROVED BY & DATE	Issue		TELEPHONE		020 88911411		A