



\*This map is reproduced from Ordnance Survey material with the permission of the Controller of Her Majesty's Stationery Office  
 © Crown copyright. Unauthorised reproduction infringes Crown Copyright and may lead to prosecution or civil proceedings  
 100019441 (2009).\*

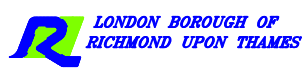

Extension to  
 zone (B1)  
 operational hours  
 Monday - Friday  
 10am to noon

Existing zone (B1)  
 operational hours  
 Monday - Friday  
 10am to noon

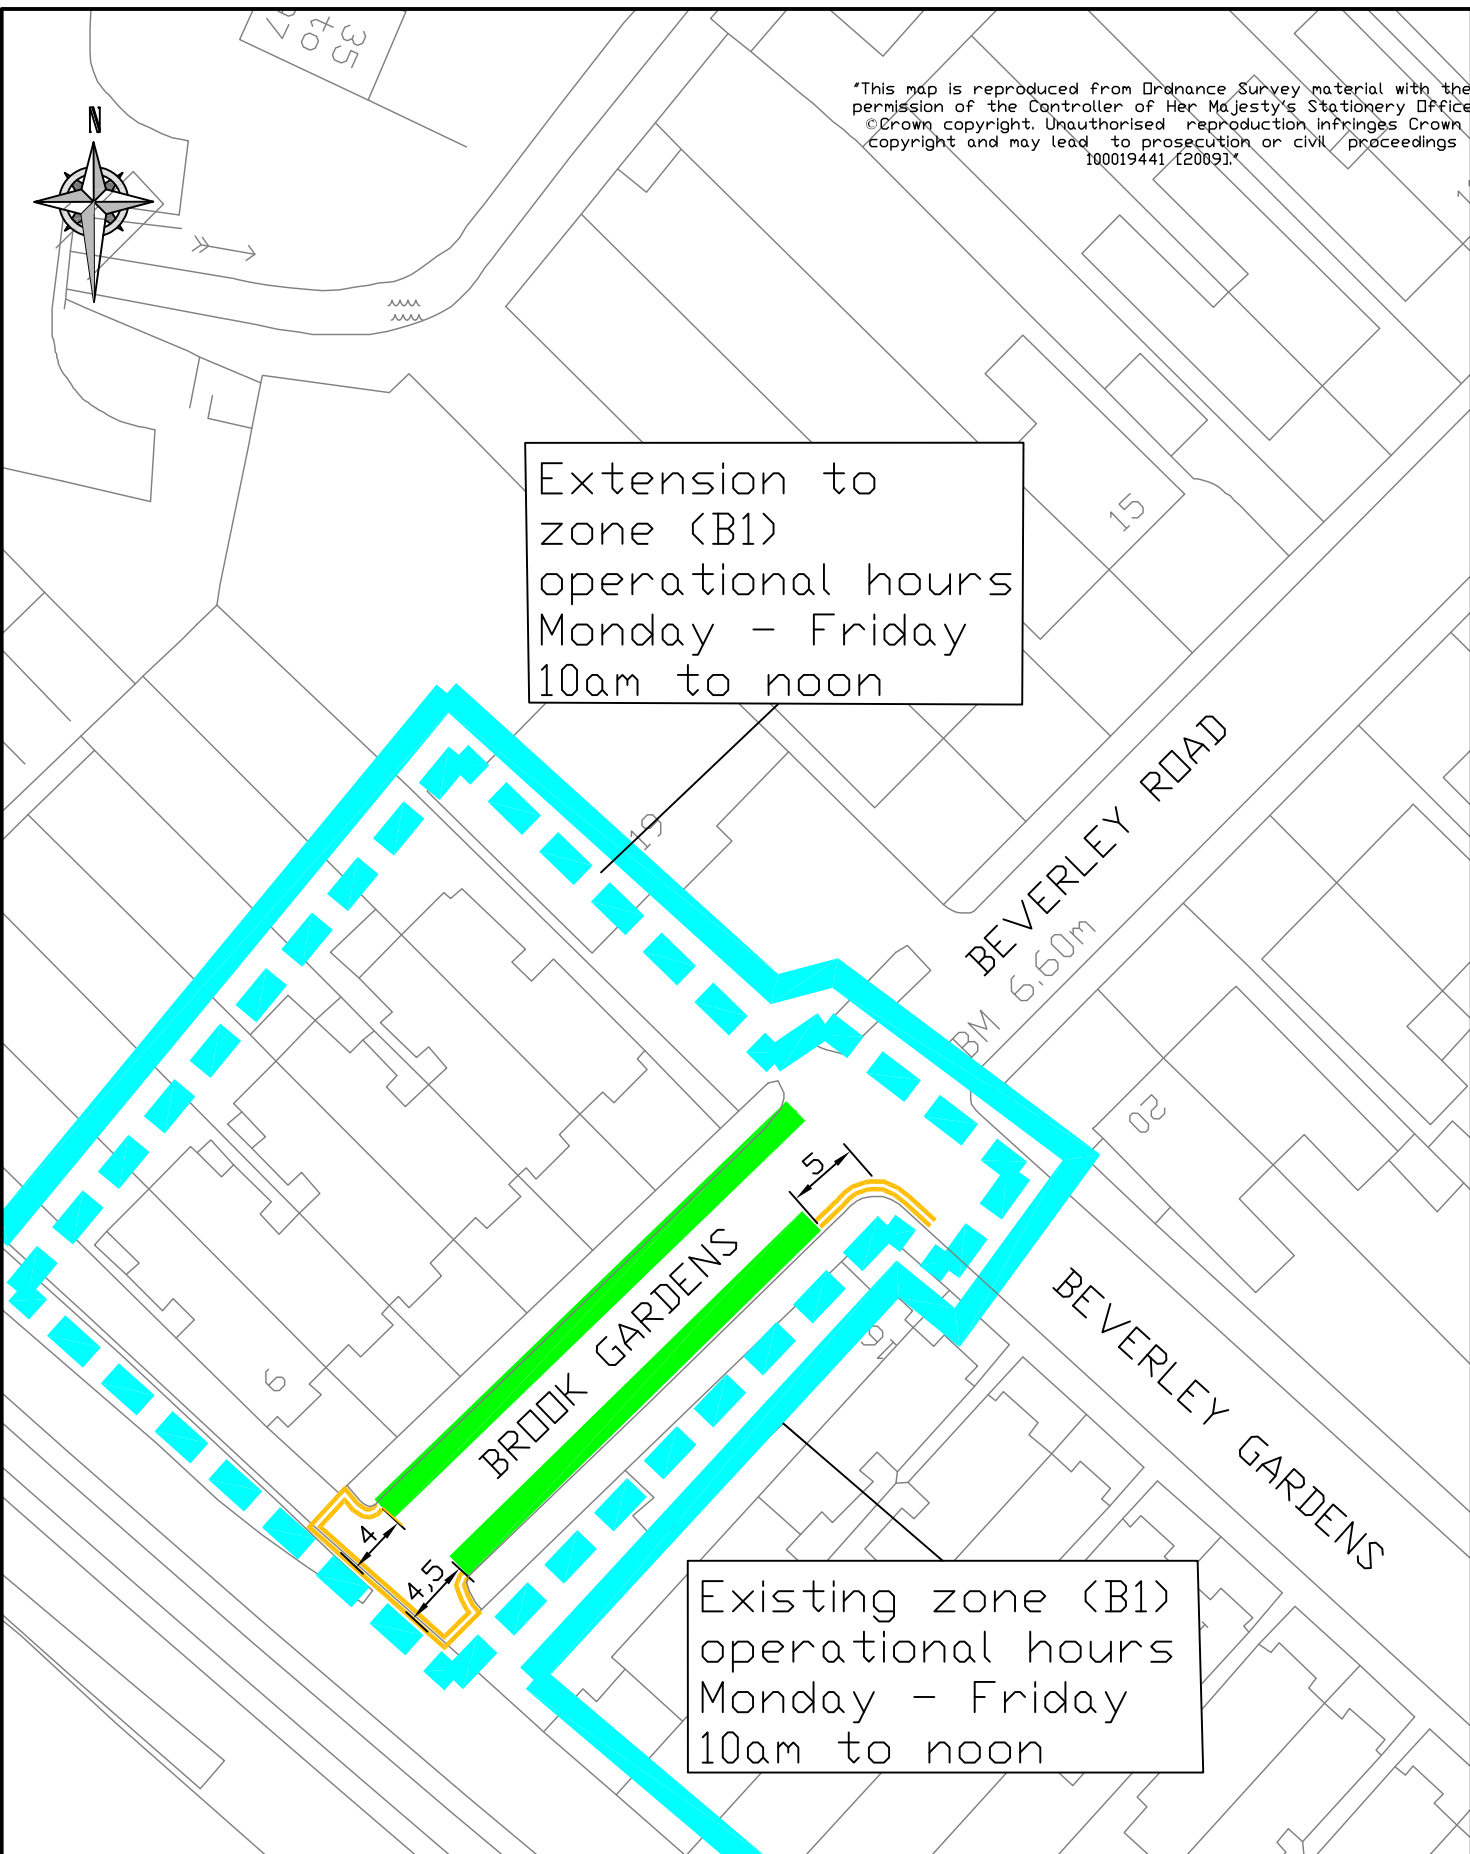

KEY PERMIT BAY █  
 DOUBLE YELLOW LINE ▬▬

|                |   |                |                  |
|----------------|---|----------------|------------------|
| CLIENT         | LONDON BOROUGH OF RICHMOND UPON THAMES      |                |                  |
| PROJECT        | Barnes CPZ review                           |                |                  |
| DRAWING TITLE  | Brook Gardens<br>Extension to Barnes B1 CPZ |                |                  |
| ISSUING OFFICE | TWICKENHAM                                  | DRAWING NUMBER | 1033-DD-1200-201 |
| TELEPHONE      | 020 88911411                                | REVISION       | A                |

|          |          |          |          |          |                             |                                     |       |                                     |
|----------|----------|----------|----------|----------|-----------------------------|-------------------------------------|-------|-------------------------------------|
| A        | AR       | AR       | DW       | CAS      | Issue                       | <input checked="" type="checkbox"/> | Draft | <input checked="" type="checkbox"/> |
| REVISION | 27.08.09 | 27.08.09 | 27.08.09 | 27.08.09 | Scale (at A4 size)<br>1:500 |                                     |       |                                     |