



LOCATION PLAN—SCALE 1:1250

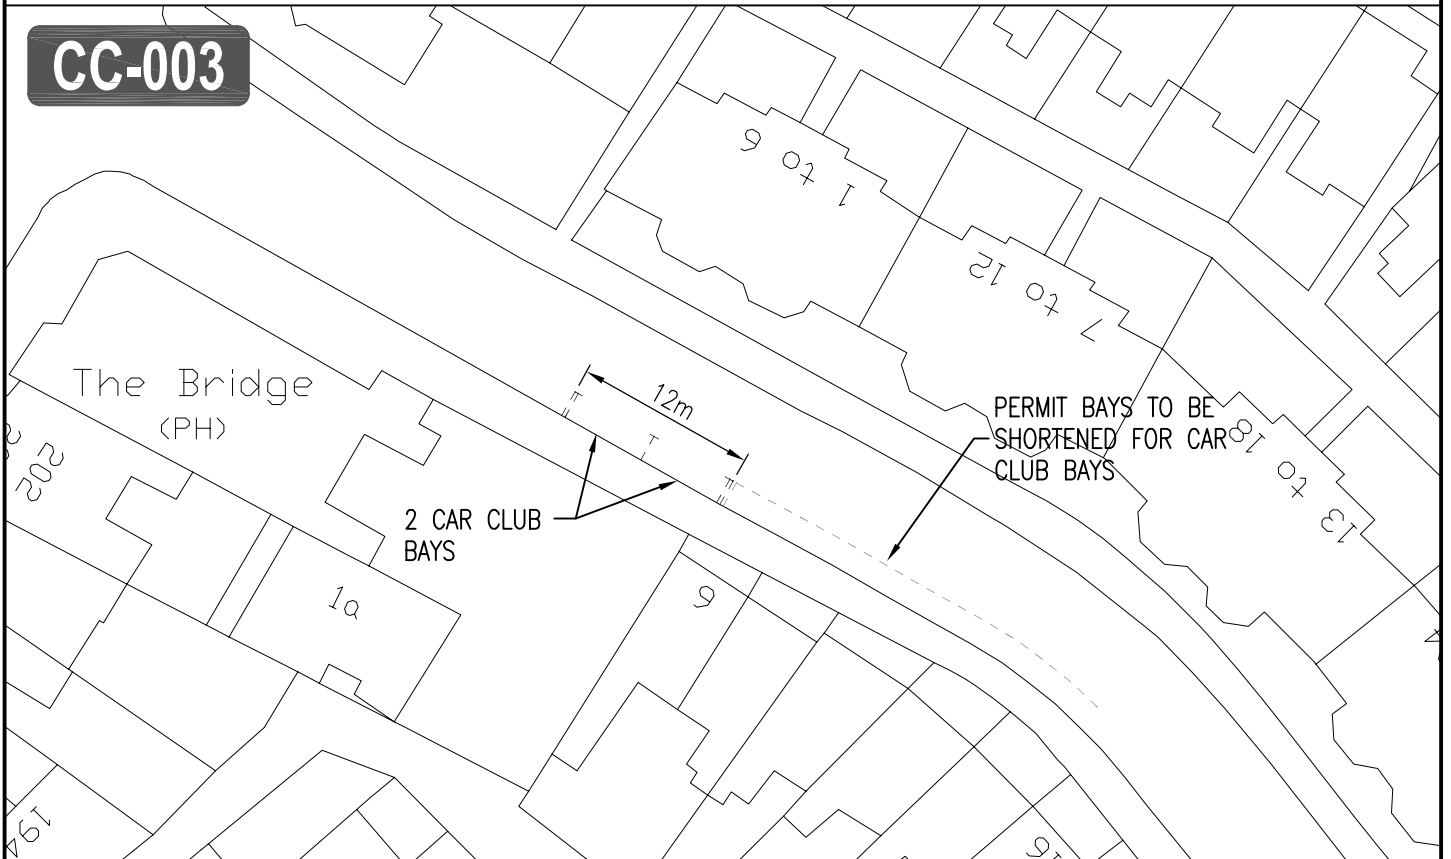

DETAIL PLAN – SCALE 1:500

				CLIENT LONDON BOROUGH OF RICHMOND UPON THAMES				
				PROJECT CAR CLUB RICHMOND				
				DRAWING TITLE CAR CLUB BAY – ARUNDEL TERRACE, BARNES – ZC1				
B	GB06.02.09	SM06.02.09	CAS06.02.09	Draft	Scale (at A4 size) VARIOUS	ISSUING OFFICE TWICKENHAM	DRAWING NUMBER 1012/4/D/076	REVISION B
A	PR23.03.07	MP26.03.07	CAS26.03.07			TELEPHONE 020 88911411		
DESIGNED BY & DATE	CHECKED BY & DATE	APPROVED BY & DATE	issue <input checked="" type="checkbox"/>					