



LOCATION PLAN—SCALE 1:1250

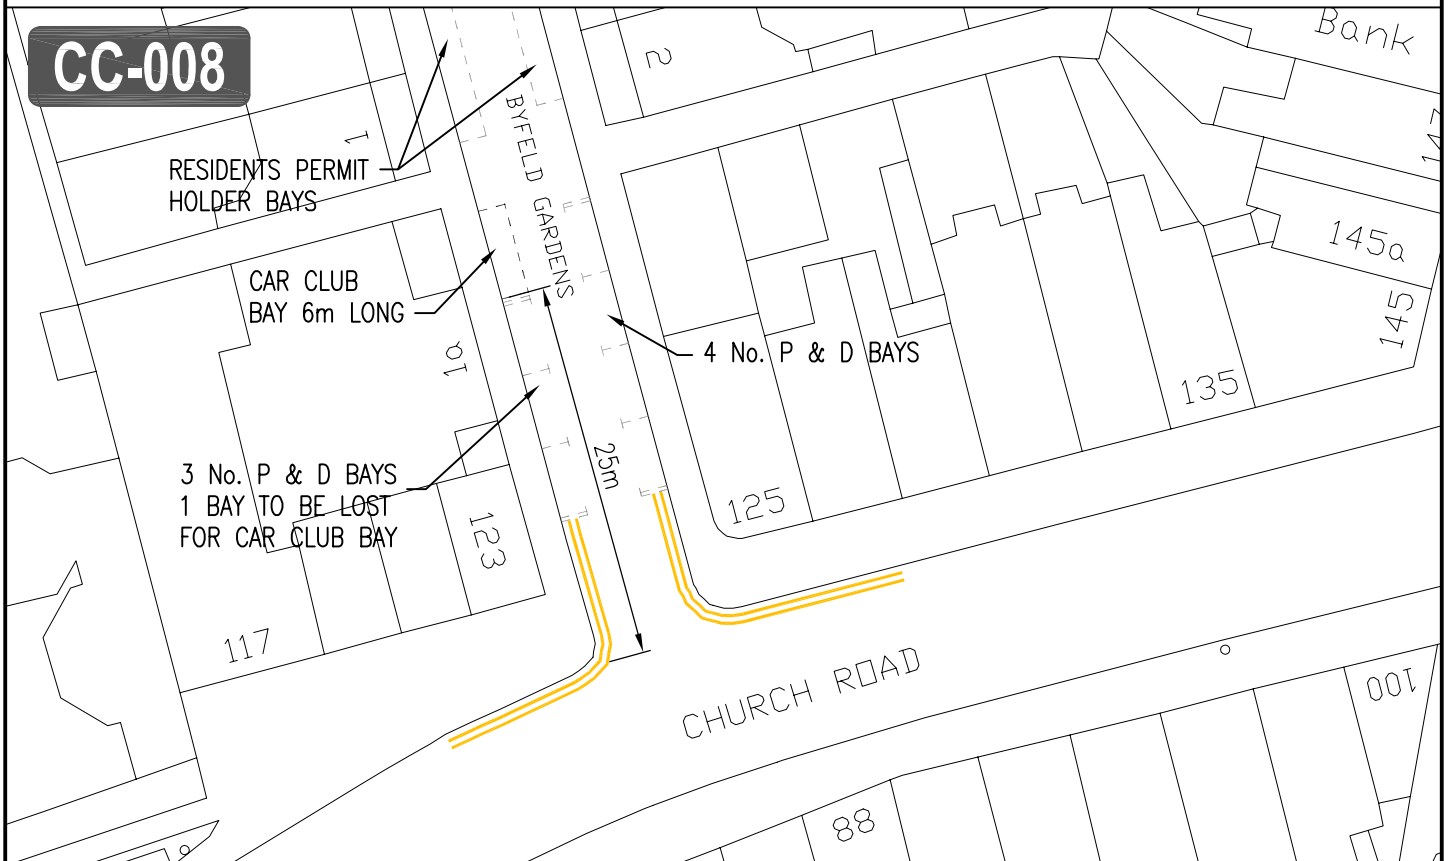

DETAIL PLAN – SCALE 1:500

						CLIENT LONDON BOROUGH OF RICHMOND UPON THAMES			
						PROJECT CAR CLUB RICHMOND			
				DRAWING TITLE CAR CLUB BAY – BYFELD GARDENS, BARNES – SC4					
B	GB06.02.09	SM06.02.09	CAS06.02.09			ISSUING OFFICE TWICKENHAM		DRAWING NUMBER 1012/4/D/004	
A	PR23.03.07	MP26.03.07	CAS26.03.07	Scale (at A4 size) VARIOUS		TELEPHONE 020 88911411		REVISION B	
DESIGNED BY & DATE	CHECKED BY & DATE	APPROVED BY & DATE	Draft issue						