



LOCATION PLAN—SCALE 1:1250

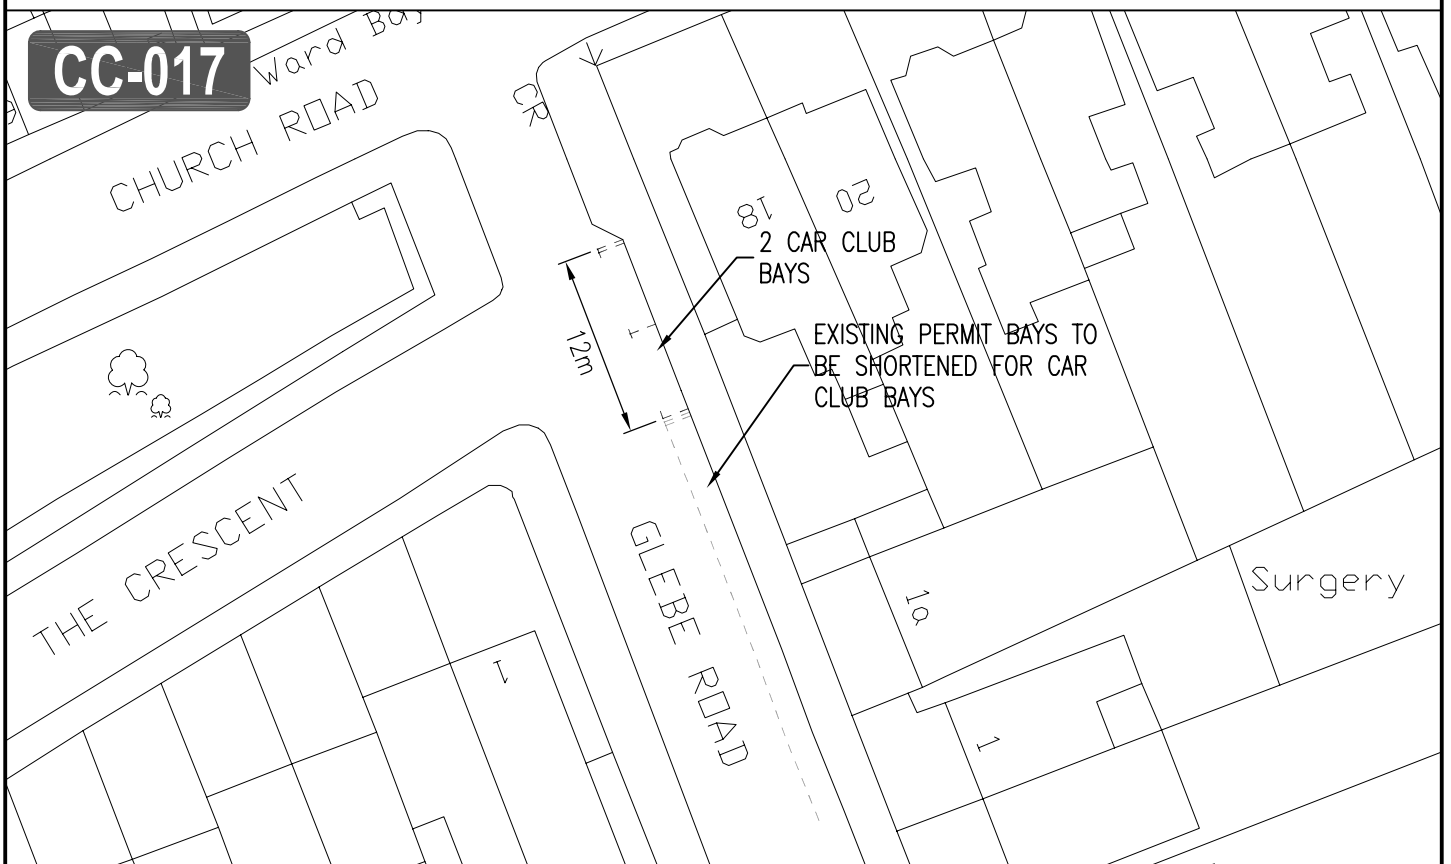

DETAIL PLAN – SCALE 1:500

				CLIENT LONDON BOROUGH OF RICHMOND UPON THAMES			
				PROJECT CAR CLUB RICHMOND			
				DRAWING TITLE CAR CLUB BAY – GLEBE ROAD, BARNES – ZC2			
B	GB06.02.09	SM06.02.09	CAS06.02.09	Draft Scale (at A4 size) VARIOUS	ISSUING OFFICE TWICKENHAM	DRAWING NUMBER 1012/4/D/077	REVISION B
A	PR23.03.07	MP26.03.07	CAS26.03.07		TELEPHONE 020 88911411		
	DESIGNED BY & DATE	CHECKED BY & DATE	APPROVED BY & DATE	issue <input checked="" type="checkbox"/>			