


LOCATION PLAN-SCALE 1:1250



DETAIL PLAN - SCALE 1:500

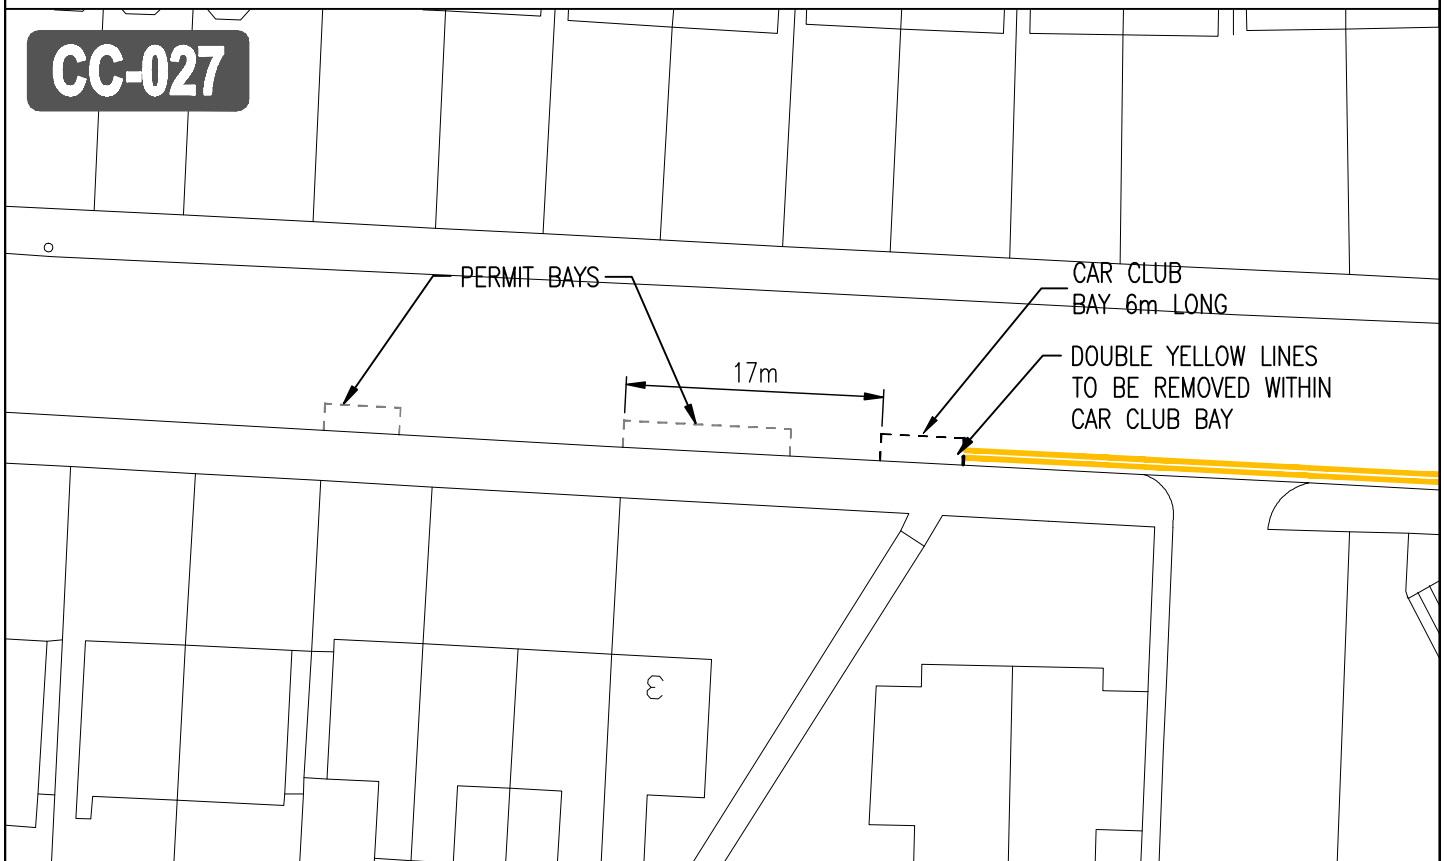

| | | | |
|----------------|--------------|--|--------------|
| CLIENT | | LONDON BOROUGH OF RICHMOND UPON THAMES | |
| PROJECT | | CAR CLUB RICHMOND | |
| DRAWING TITLE | | CAR CLUB BAY - LONSDALE ROAD, BARNES - SC8 | |
| ISSUING OFFICE | TWICKENHAM | DRAWING NUMBER | 1012/4/D/049 |
| TELEPHONE | 020 88911411 | REVISION | B |

| | | | |
|----------|--------------------|-------------------|--------------------|
| B | GB06.02.09 | SM06.02.09 | CAS06.02.09 |
| A | PR23.03.07 | MP26.03.07 | CAS26.03.07 |
| REVISION | DESIGNED BY & DATE | CHECKED BY & DATE | APPROVED BY & DATE |

| | |
|---|----------------------------|
| Draft | Scale (at A4 size) VARIOUS |
| Issue <input checked="" type="checkbox"/> | |