


LOCATION PLAN-SCALE 1:1250

CC-042



DETAIL PLAN - SCALE 1:200

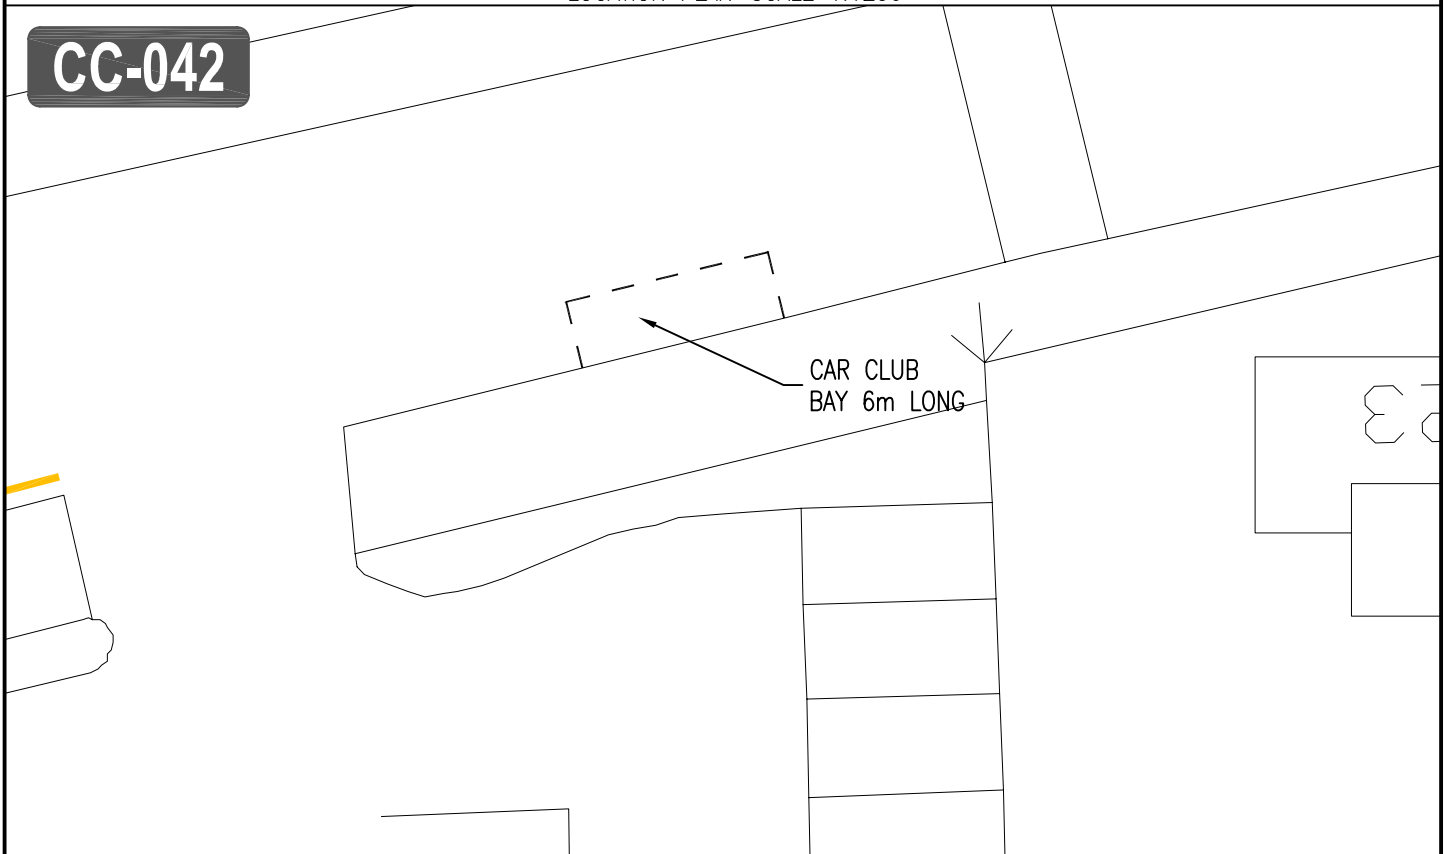

CLIENT		LONDON BOROUGH OF RICHMOND UPON THAMES	
PROJECT		CAR CLUB RICHMOND	
DRAWING TITLE		CAR CLUB BAY QUEENS RIDE, BARNES - SC5	
ISSUING OFFICE	TWICKENHAM	DRAWING NUMBER	1012/4/D/005
TELEPHONE	020 88911411	REVISION	B

B	GB06.02.09	SM06.02.09	CAS06.02.09
REVISION	DESIGNED BY & DATE	CHECKED BY & DATE	APPROVED BY & DATE

Draft
Issue

Scale (at A4 size) VARIOUS