



LOCATION PLAN—SCALE 1:1250

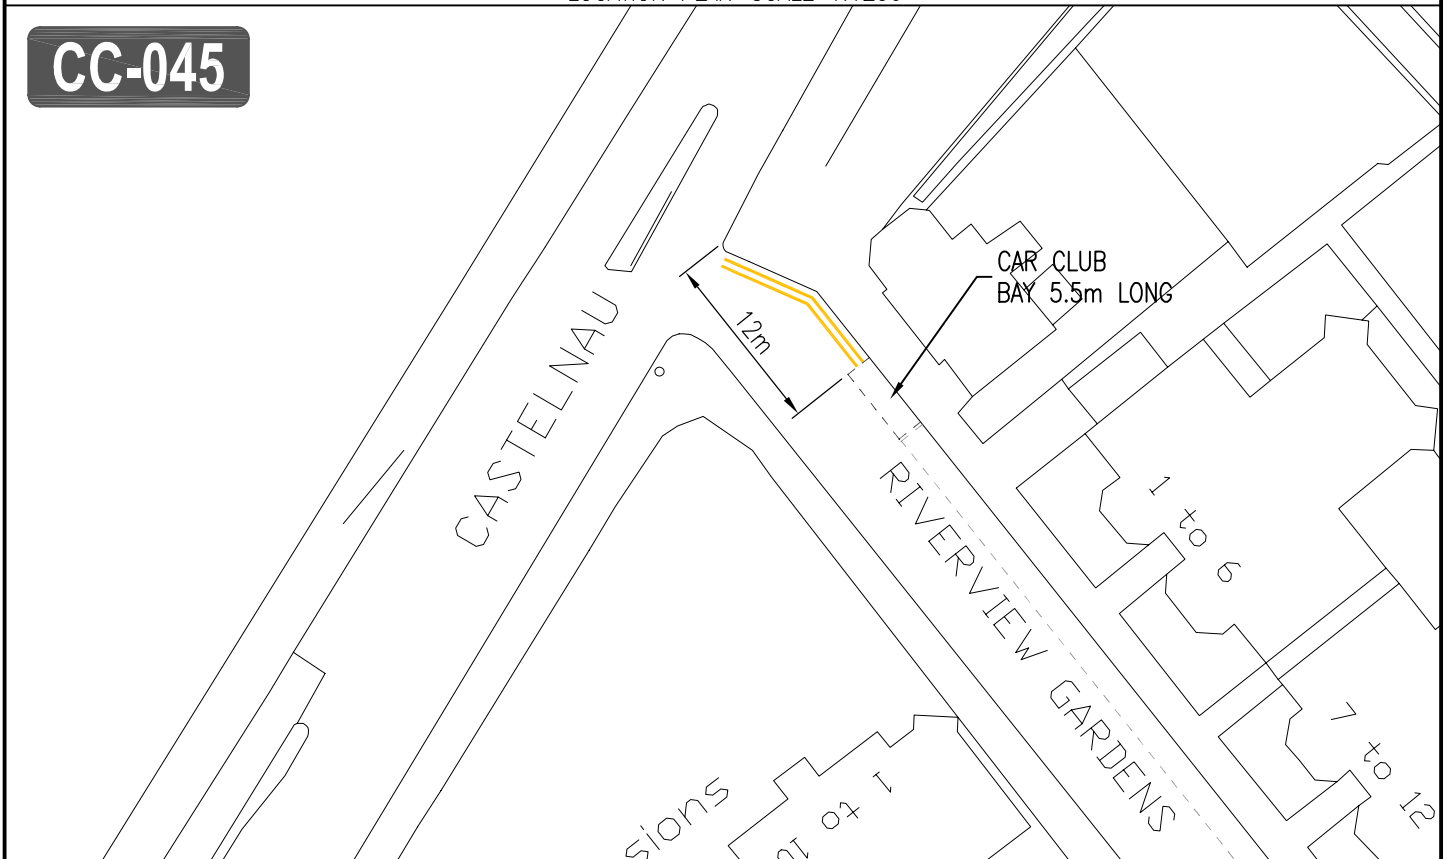

DETAIL PLAN – SCALE 1:500

				CLIENT LONDON BOROUGH OF RICHMOND UPON THAMES			
				PROJECT CAR CLUB RICHMOND			
B REVISION				DRAWING TITLE			
				RIVERVIEW GARDENS, BARNES – SC1			
GB06.02.09 DESIGNED BY & DATE	SM06.02.09 CHECKED BY & DATE	CAS06.02.09 APPROVED BY & DATE	Draft Issue	Scale (at A4 size) VARIOUS	ISSUING OFFICE TWICKENHAM TELEPHONE 020 88911411	DRAWING NUMBER 1012/4/D/001	REVISION B