



LOCATION PLAN - SCALE 1:1250

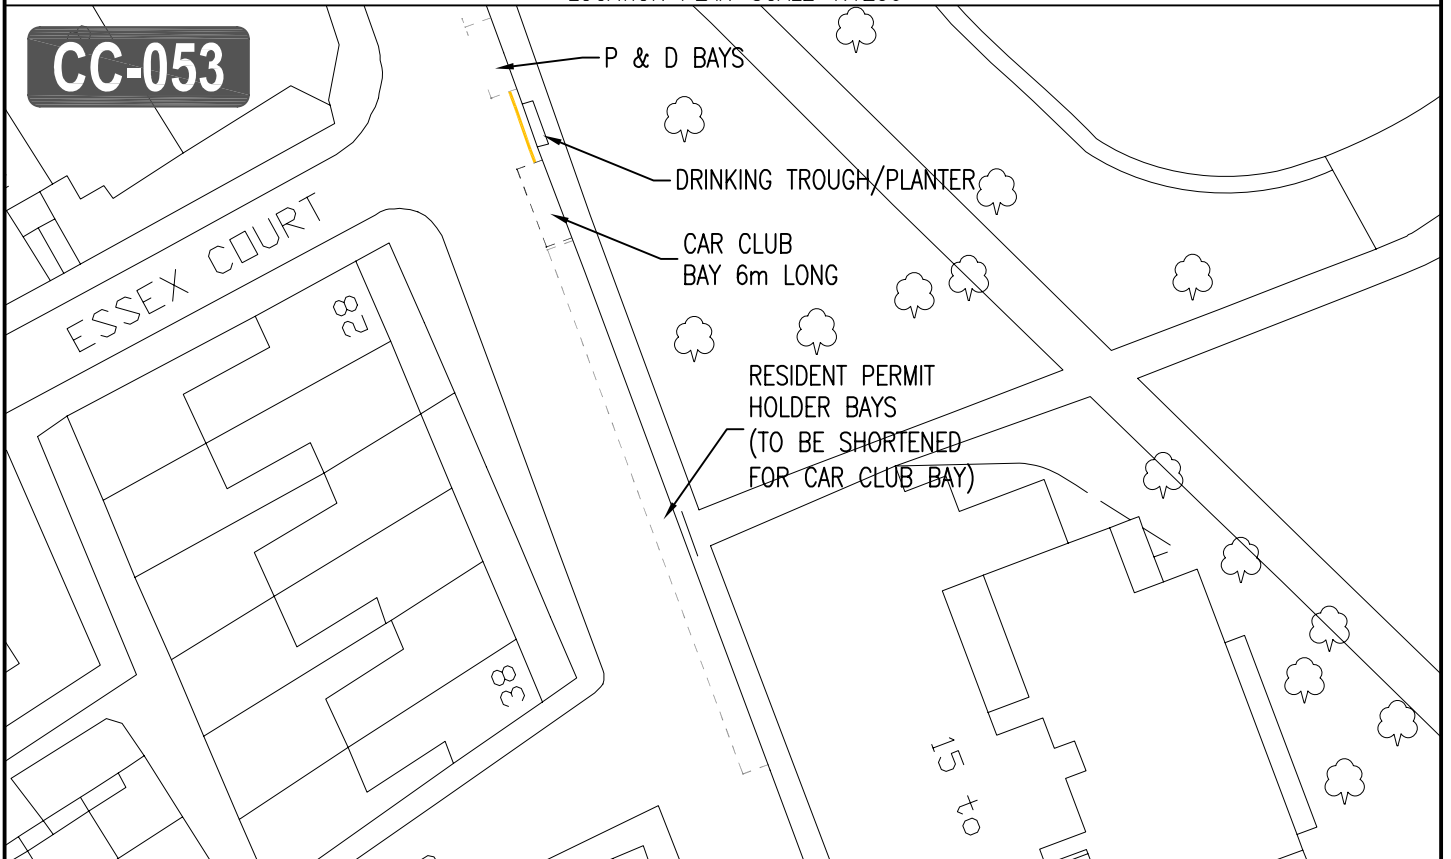

DETAIL PLAN - SCALE 1:500

						CLIENT LONDON BOROUGH OF RICHMOND UPON THAMES			
						PROJECT CAR CLUB RICHMOND			
						DRAWING TITLE CAR CLUB BAY			
						STATION ROAD, BARNES - SC7			
B	GB06.02.09	SM06.02.09	CAS06.02.09	Draft	Scale (at A4 size) VARIOUS	ISSUING OFFICE TWICKENHAM	DRAWING NUMBER 1012/4/D/007		REVISION B
REVISION	DESIGNED BY & DATE	CHECKED BY & DATE	APPROVED BY & DATE	issue ✓		TELEPHONE 020 88911411			