



LOCATION PLAN - SCALE 1:1250

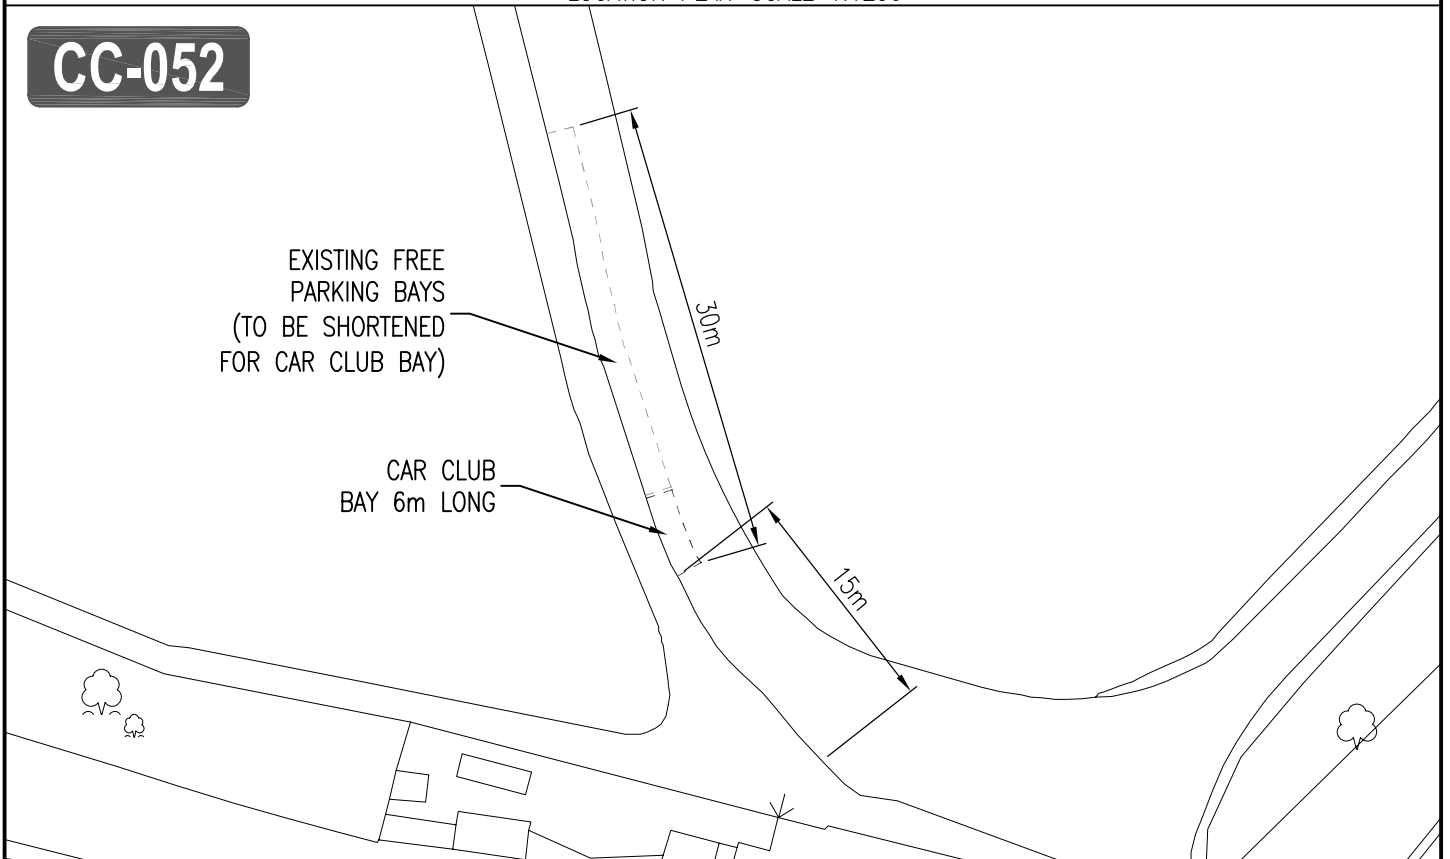

DETAIL PLAN - SCALE 1:500

				CLIENT LONDON BOROUGH OF RICHMOND UPON THAMES				
				PROJECT CAR CLUB RICHMOND				
				DRAWING TITLE CAR CLUB BAY - STATION ROAD - SC6				
B REVISION	GB06.02.09 DESIGNED BY & DATE	SM06.02.09 CHECKED BY & DATE	CAS06.02.09 APPROVED BY & DATE	Draft Issue	Scale (at A4 size) VARIOUS	ISSUING OFFICE TWICKENHAM TELEPHONE 020 88911411	DRAWING NUMBER 1012/4/D/006	REVISION B