




LOCATION PLAN-SCALE 1:1250

**CC-058**

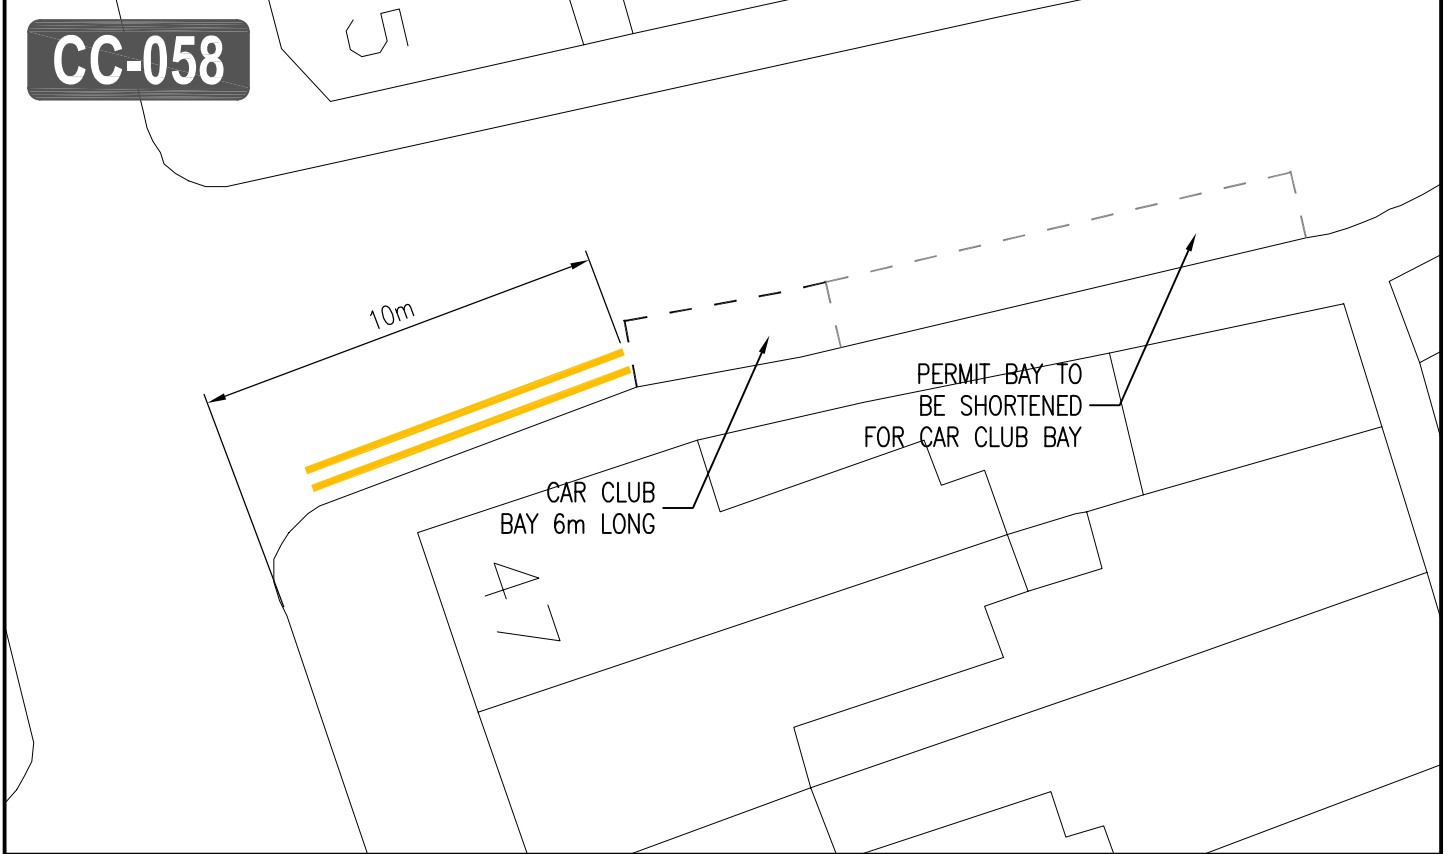

DETAIL PLAN - SCALE 1:200

				CLIENT LONDON BOROUGH OF RICHMOND UPON THAMES				
				PROJECT CAR CLUB RICHMOND				
DRAWING TITLE				THORNE STREET, BARNES - SC11				
B	GB06.02.09	SM06.02.09	CAS06.02.09	ISSUING OFFICE TWICKENHAM		DRAWING NUMBER 1012/4/D/011		REVISION B
A	PR23.03.07	MP26.03.07	CAS26.03.07	TELEPHONE 020 88911411				
REVISION	DESIGNED BY & DATE	CHECKED BY & DATE	APPROVED BY & DATE	Draft	Scale (at A4 size) VARIOUS			
				Issue	✓			