





LOCATION PLAN-SCALE 1:1250

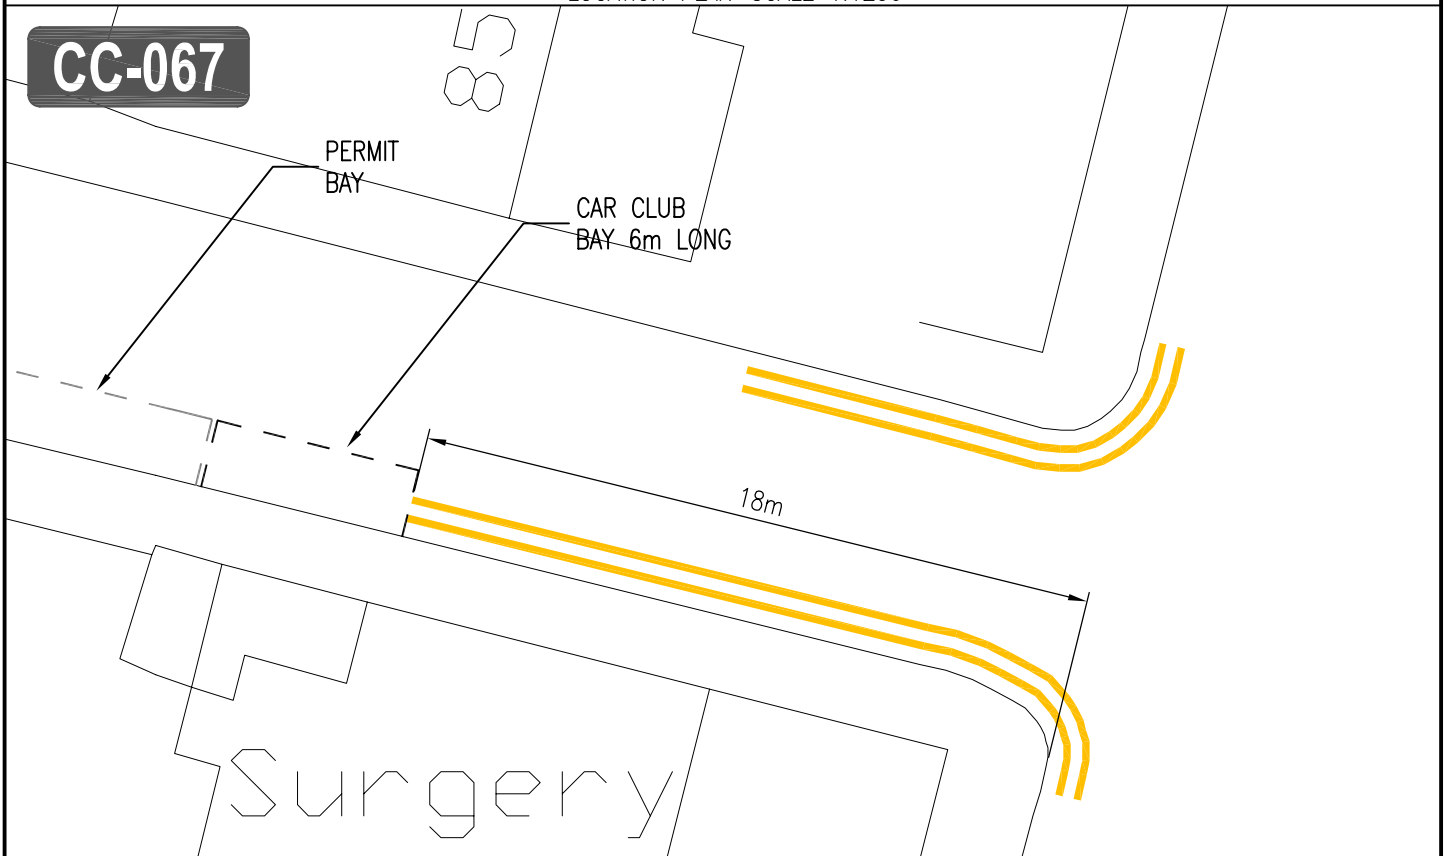

DETAIL PLAN - SCALE 1:200

				CLIENT LONDON BOROUGH OF RICHMOND UPON THAMES											
				PROJECT CAR CLUB RICHMOND											
<table border="1"> <tr> <td>B</td> <td>GB06.02.09</td> <td>SM06.02.09</td> <td>CAS06.02.09</td> <td rowspan="2">Draft</td> <td rowspan="2">Scale (at A4 size) VARIOUS</td> </tr> <tr> <td>REVISION</td> <td>DESIGNED BY & DATE</td> <td>CHECKED BY & DATE</td> <td>APPROVED BY & DATE</td> </tr> </table>				B	GB06.02.09	SM06.02.09	CAS06.02.09	Draft	Scale (at A4 size) VARIOUS	REVISION	DESIGNED BY & DATE	CHECKED BY & DATE	APPROVED BY & DATE	DRAWING TITLE CAR CLUB BAY	
				B	GB06.02.09	SM06.02.09	CAS06.02.09			Draft	Scale (at A4 size) VARIOUS				
REVISION	DESIGNED BY & DATE	CHECKED BY & DATE	APPROVED BY & DATE												
<table border="1"> <tr> <td>ISSUING OFFICE</td> <td>TWICKENHAM</td> <td rowspan="2">DRAWING NUMBER</td> <td rowspan="2">1012/4/D/003</td> <td rowspan="2">REVISION</td> <td rowspan="2">B</td> </tr> <tr> <td>TELEPHONE</td> <td>020 88911411</td> </tr> </table>				ISSUING OFFICE	TWICKENHAM	DRAWING NUMBER	1012/4/D/003	REVISION	B	TELEPHONE	020 88911411	WASHINGTON ROAD, BARNES - SC3			
				ISSUING OFFICE	TWICKENHAM					DRAWING NUMBER	1012/4/D/003	REVISION	B		
TELEPHONE	020 88911411														
<table border="1"> <tr> <td>issue</td> <td>✓</td> <td colspan="4"></td> </tr> </table>				issue	✓										
issue	✓														