



LOCATION PLAN—SCALE 1:1250

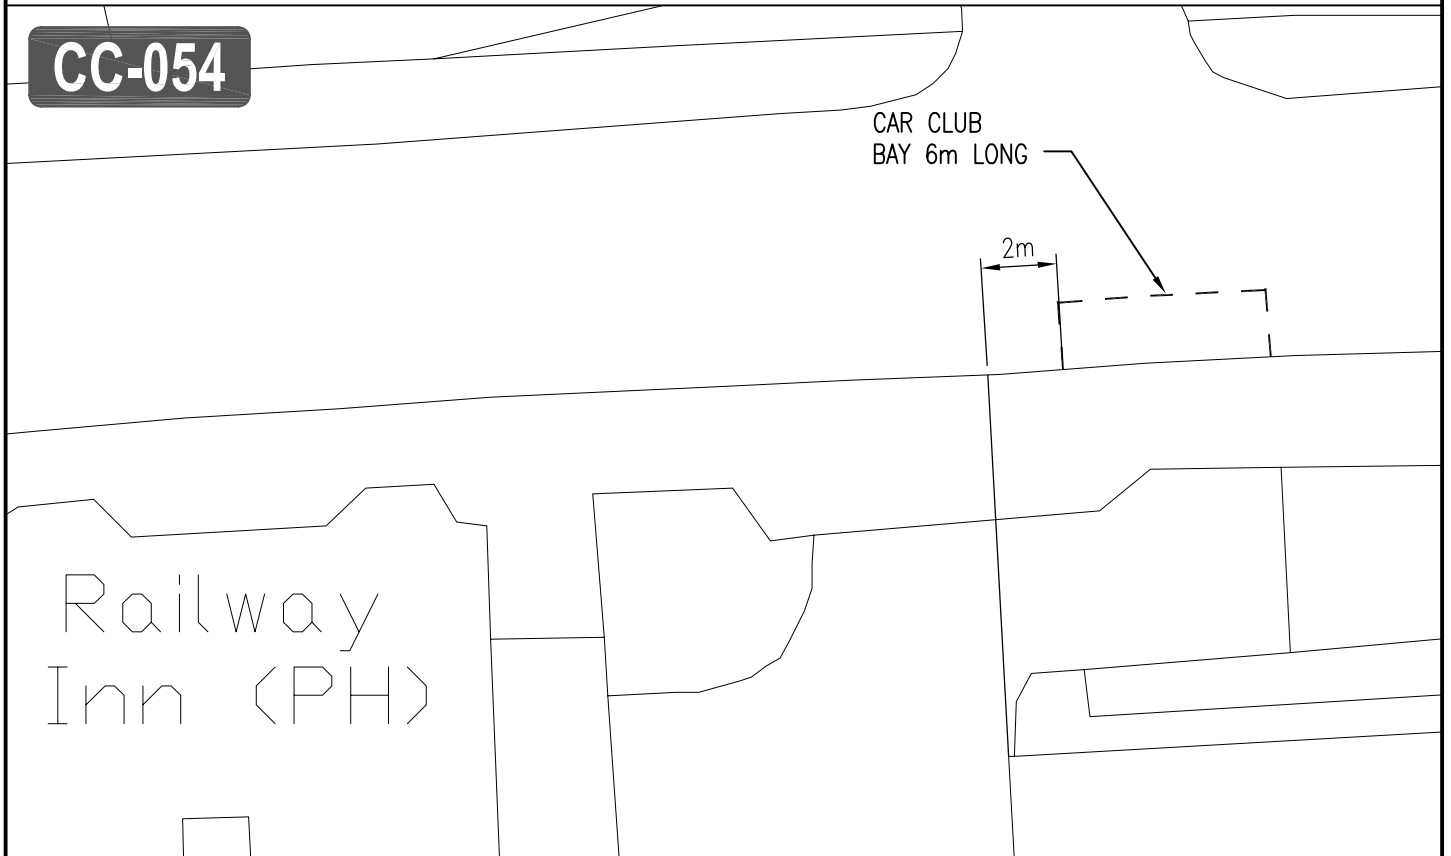

DETAIL PLAN – SCALE 1:200

				CLIENT LONDON BOROUGH OF RICHMOND UPON THAMES			
				PROJECT CAR CLUB RICHMOND			
				DRAWING TITLE CAR CLUB BAY – STATION ROAD, HAMPTON – SC45			
B	GB06.02.09	SM06.02.09	CAS06.02.09	ISSUING OFFICE TWICKENHAM		DRAWING NUMBER 1012/4/D/048	REVISION B
A	PR23.03.07	MP26.03.07	CAS26.03.07	TELEPHONE 020 88911411			
REVISION	DESIGNED BY & DATE	CHECKED BY & DATE	APPROVED BY & DATE	Draft	Scale (at A4 size) VARIOUS		
				Issue	✓		