





LOCATION PLAN - SCALE 1:1250

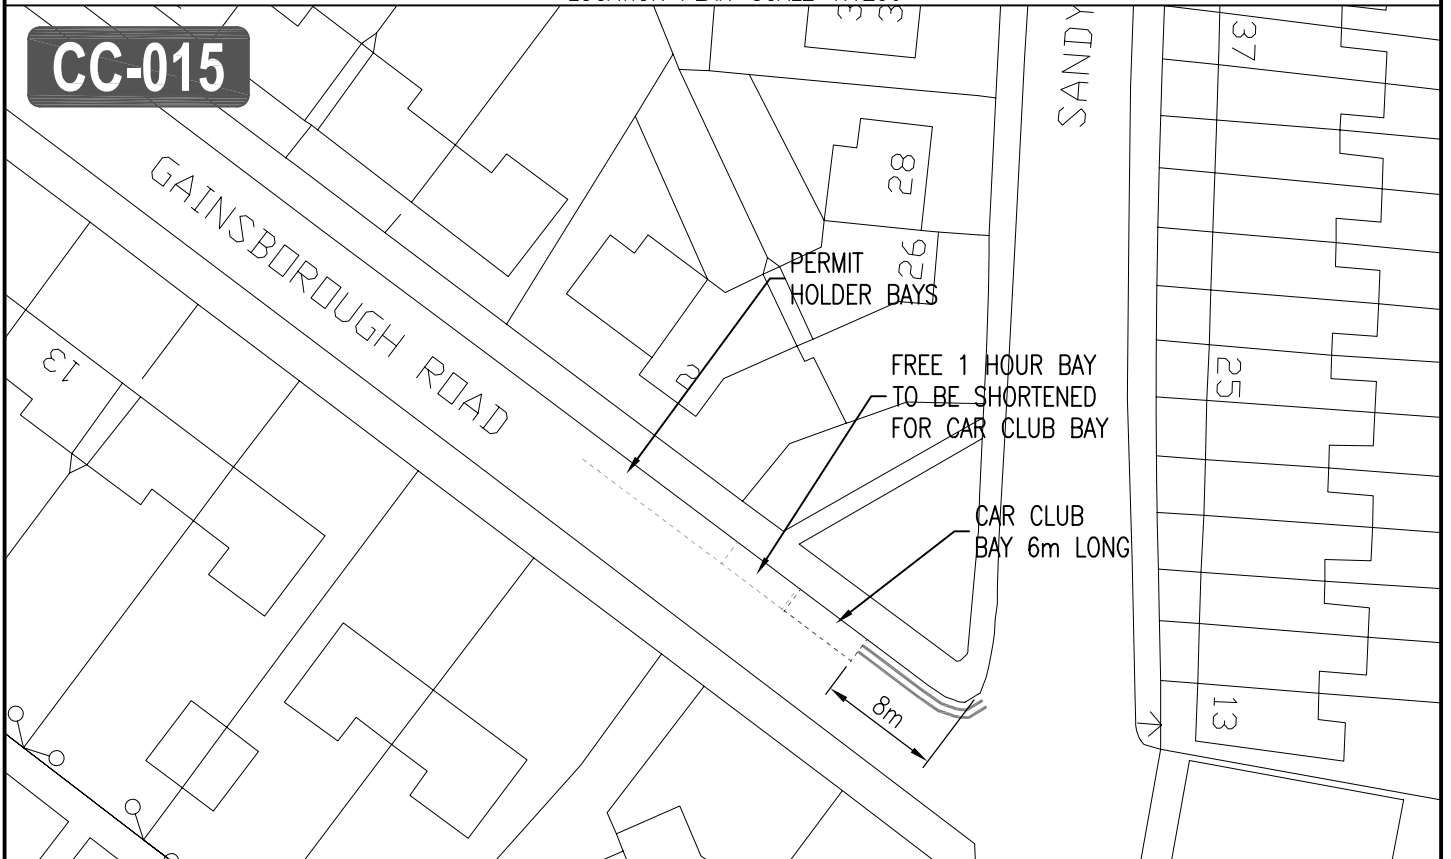

DETAIL PLAN - SCALE 1:500

				CLIENT LONDON BOROUGH OF RICHMOND UPON THAMES				
				PROJECT CAR CLUB RICHMOND				
DRAWING TITLE				CAR CLUB BAY				
GAINSBOROUGH ROAD, KEW - SC24								
B	GB06.02.09	SM06.02.09	CAS06.02.09	Draft Issue <input checked="" type="checkbox"/>	Scale (at A4 size) VARIOUS	ISSUING OFFICE TWICKENHAM	DRAWING NUMBER 1012/4/D/024	REVISION B
A	PR23.03.07	MP26.03.07	CAS26.03.07			TELEPHONE 020 88911411		
DESIGNED BY & DATE	CHECKED BY & DATE	APPROVED BY & DATE						