



LOCATION PLAN - SCALE 1:1250

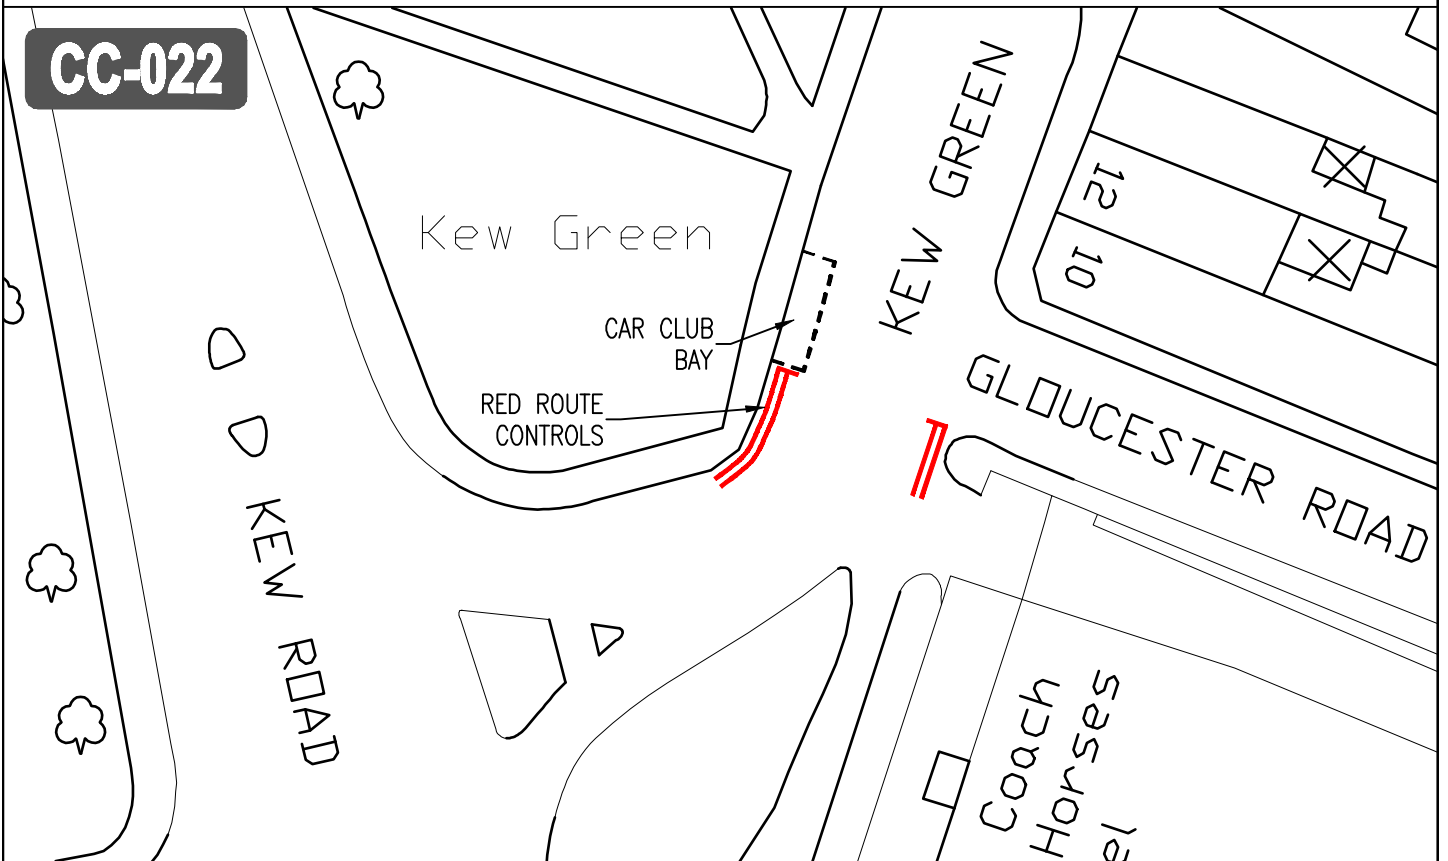

DETAIL PLAN - SCALE 1:200

						LONDON BOROUGH OF RICHMOND UPON THAMES			
						CAR CLUB RICHMOND			
						CAR CLUB BAY			
						KEW GREEN, KEW - SC22			
B	GB06.02.09	SM06.02.09	CAS06.02.09	Draft	Scale (at A4 size) VARIOUS	ISSUING OFFICE	TWICKENHAM	DRAWING NUMBER	REVISION
A	PR23.03.07	MP26.03.07	CAS26.03.07	issue ✓		TELEPHONE	020 88911411	1012/4/D/022	
	DESIGNED BY & DATE	CHECKED BY & DATE	APPROVED BY & DATE						