





LOCATION PLAN—SCALE 1:1250

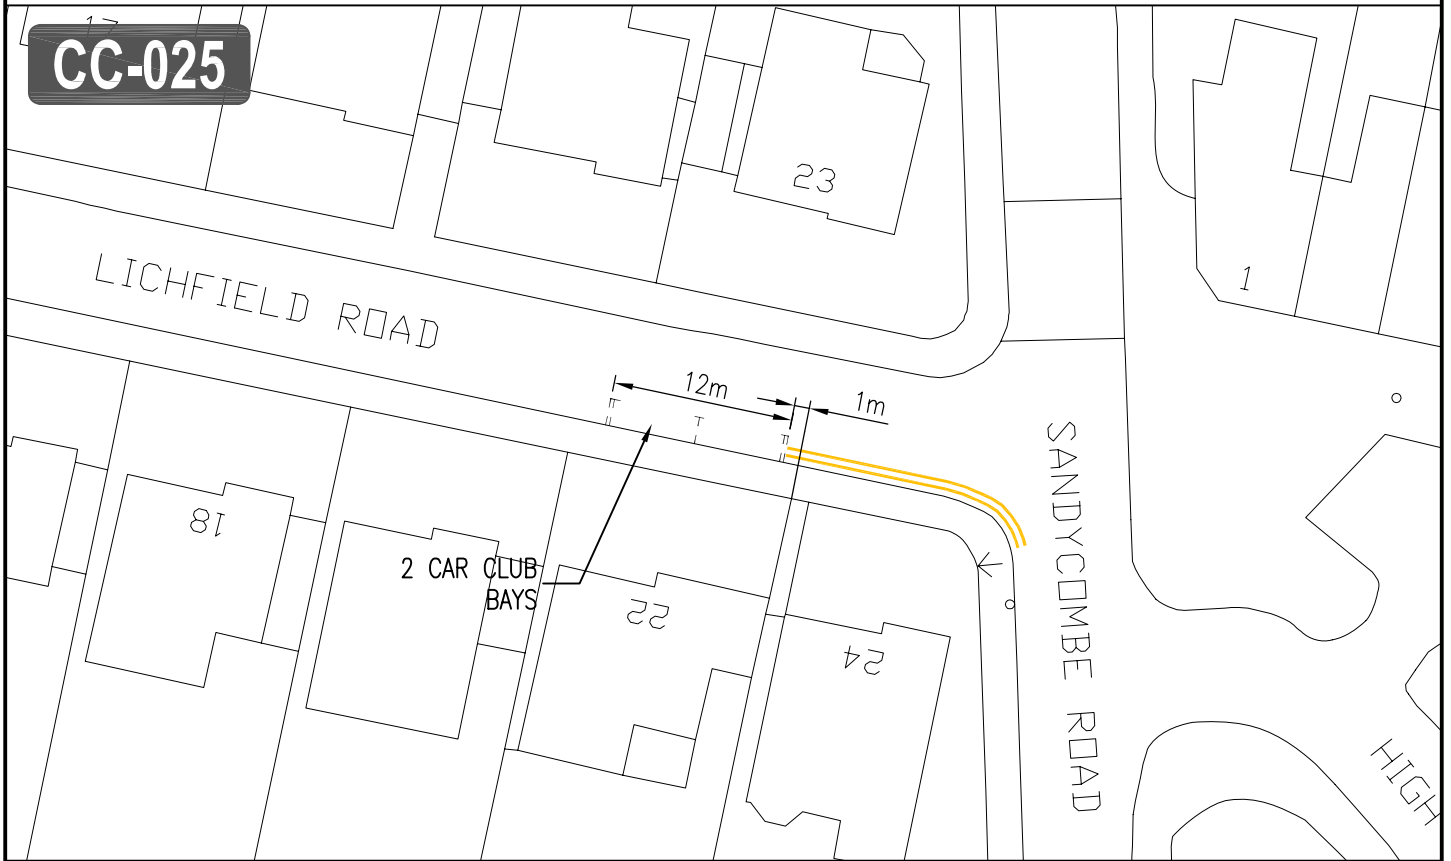

DETAIL PLAN – SCALE 1:500

				CLIENT LONDON BOROUGH OF RICHMOND UPON THAMES	
				PROJECT CAR CLUB RICHMOND	
				DRAWING TITLE CAR CLUB BAY – LICHFIELD ROAD, KEW – ZC6	
B	GB06.02.09	SM06.02.09	CAS06.02.09		
A	PR23.03.07	MP26.03.07	CAS26.03.07	Draft	Scale (at A4 size) VARIOUS
REVISION	DESIGNED BY & DATE	CHECKED BY & DATE	APPROVED BY & DATE	Issue <input checked="" type="checkbox"/>	ISSUING OFFICE TWICKENHAM TELEPHONE 020 88911411
				DRAWING NUMBER 1012/4/D/081	
				REVISION B	