



LOCATION PLAN - SCALE 1:1250

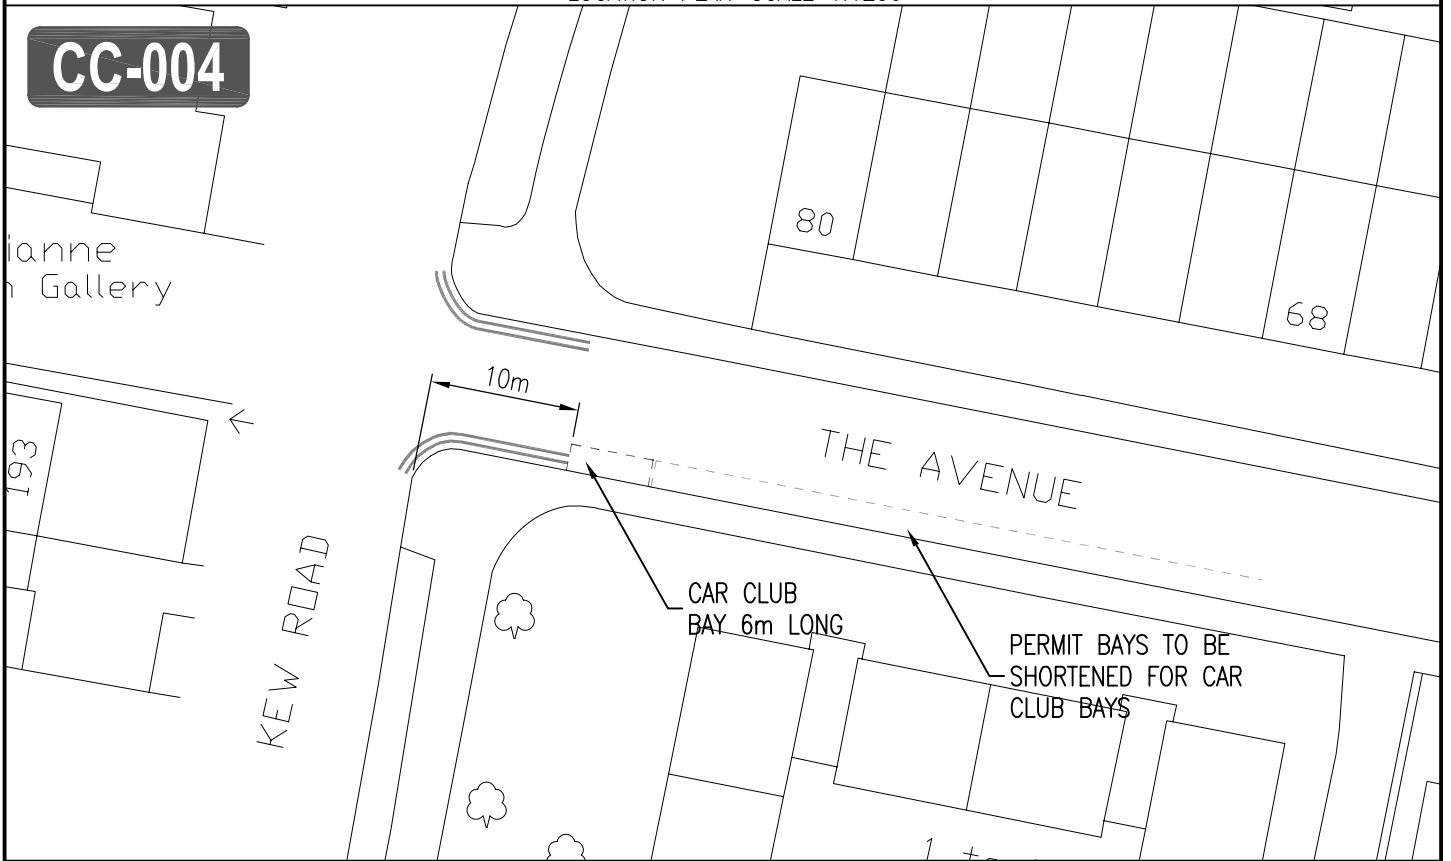

DETAIL PLAN - SCALE 1:500

				CLIENT LONDON BOROUGH OF RICHMOND UPON THAMES	
				PROJECT CAR CLUB RICHMOND	
DRAWING TITLE				CAR CLUB BAY	
THE AVENUE, KEW - SC25				ISSUING OFFICE TWICKENHAM	
DRAWING NUMBER				1012/4/D/025	
REVISION				B	
B	GB06.02.09	SM06.02.09	CAS06.02.09	Scale (at A4 size) VARIOUS	
A	PR23.03.07	MP26.03.07	CAS26.03.07	ISSUING OFFICE TWICKENHAM	
REVISION	DESIGNED BY & DATE	CHECKED BY & DATE	APPROVED BY & DATE	TELEPHONE 020 88911411	
				DRAWING NUMBER 1012/4/D/025	
				REVISION B	