




LOCATION PLAN—SCALE 1:1250

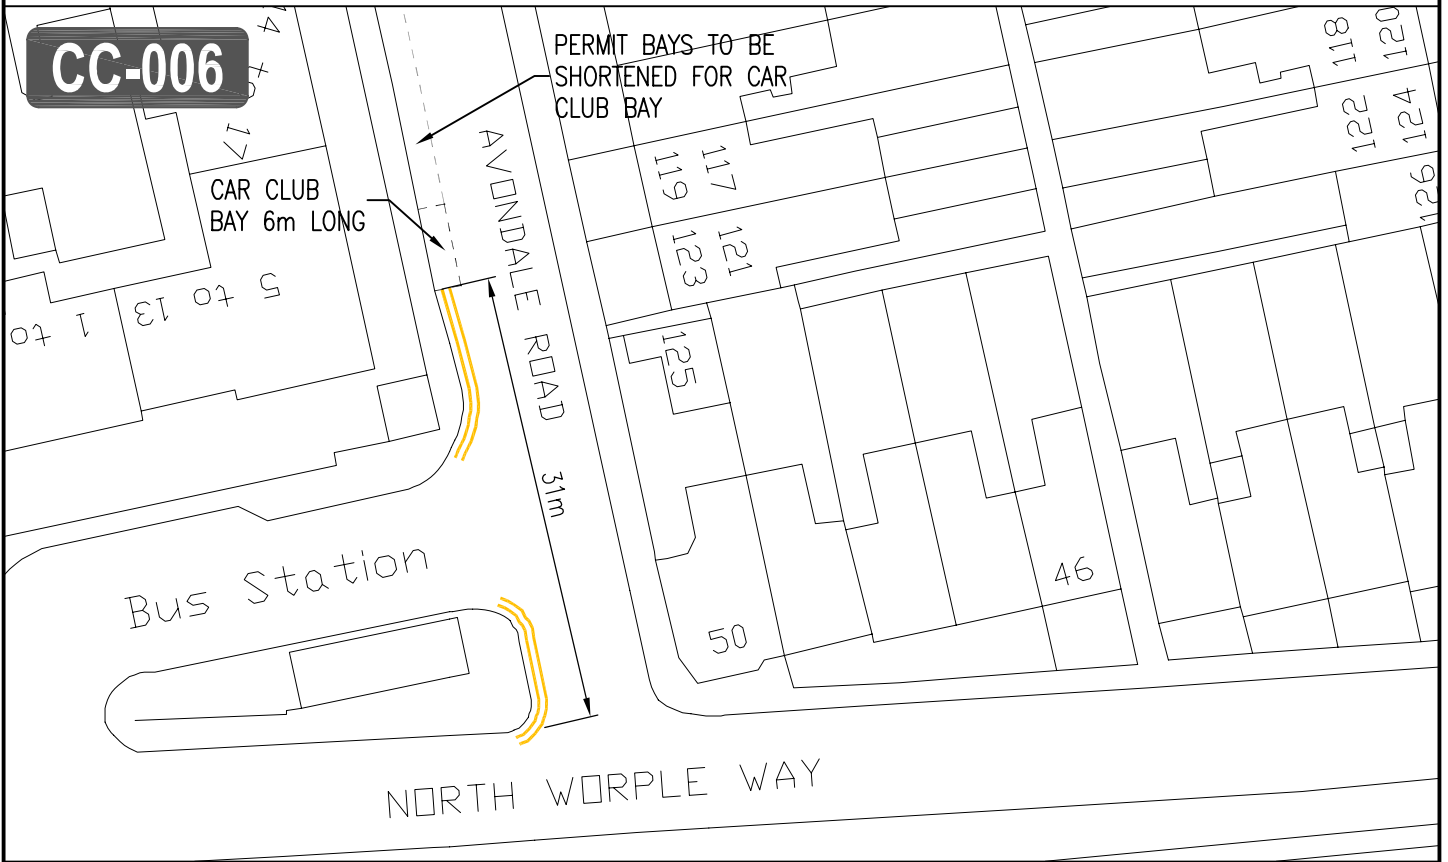

DETAIL PLAN — SCALE 1:500



LONDON BOROUGH OF RICHMOND UPON THAMES

CLIENT	LONDON BOROUGH OF RICHMOND UPON THAMES		
PROJECT	CAR CLUB RICHMOND		
DRAWING TITLE	CAR CLUB BAY — AVONDALE ROAD, MORTLAKE — CC13		
ISSUING OFFICE	TWICKENHAM	DRAWING NUMBER	REVISION
TELEPHONE	020 88911411	1012/4/D/061	B

B	GB06.02.09	SM06.02.09	CAS06.02.09
A	PR23.03.07	MP26.03.07	CAS26.03.07
REVISION	DESIGNED BY & DATE	CHECKED BY & DATE	APPROVED BY & DATE

Draft	Scale (at A4 size)
Issue	VARIOUS