





LOCATION PLAN - SCALE 1:1250

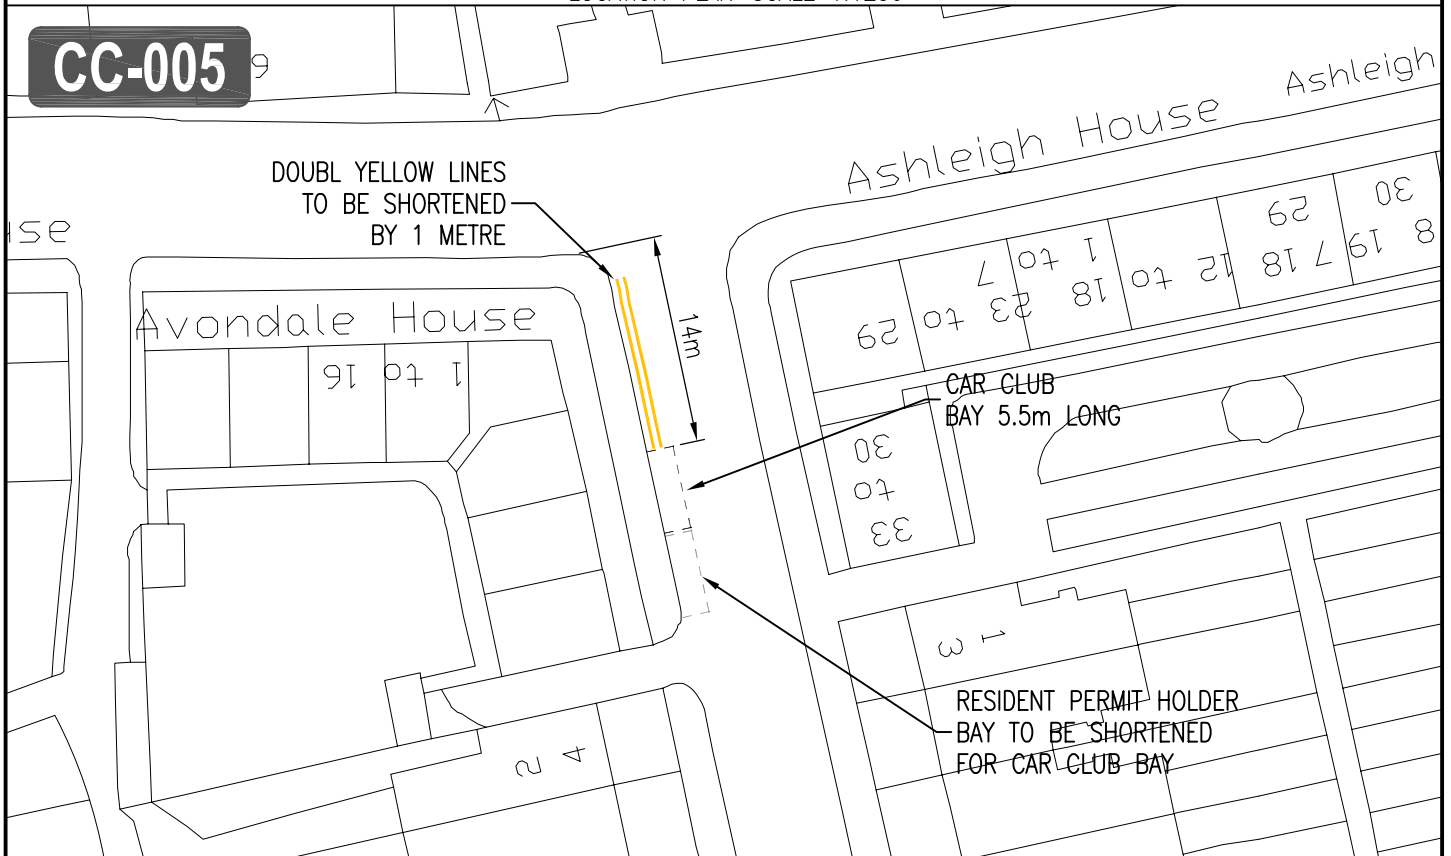

DETAIL PLAN - SCALE 1:500

				CLIENT LONDON BOROUGH OF RICHMOND UPON THAMES					
				PROJECT CAR CLUB RICHMOND					
DRAWING TITLE				ISSUING OFFICE		DRAWING NUMBER		REVISION	
AVONDALE ROAD, MORTLAKE - SC12				TWICKENHAM		1012/4/D/012		B	
B GB06.02.09 SM06.02.09 CAS06.02.09				Scale (at A4 size) VARIOUS		TELEPHONE 020 88911411			
A REVISION		PR23.03.07 DESIGNED BY & DATE		MP26.03.07 CHECKED BY & DATE		CAS26.03.07 APPROVED BY & DATE		Draft issue ✓	