





LOCATION PLAN - SCALE 1:1250

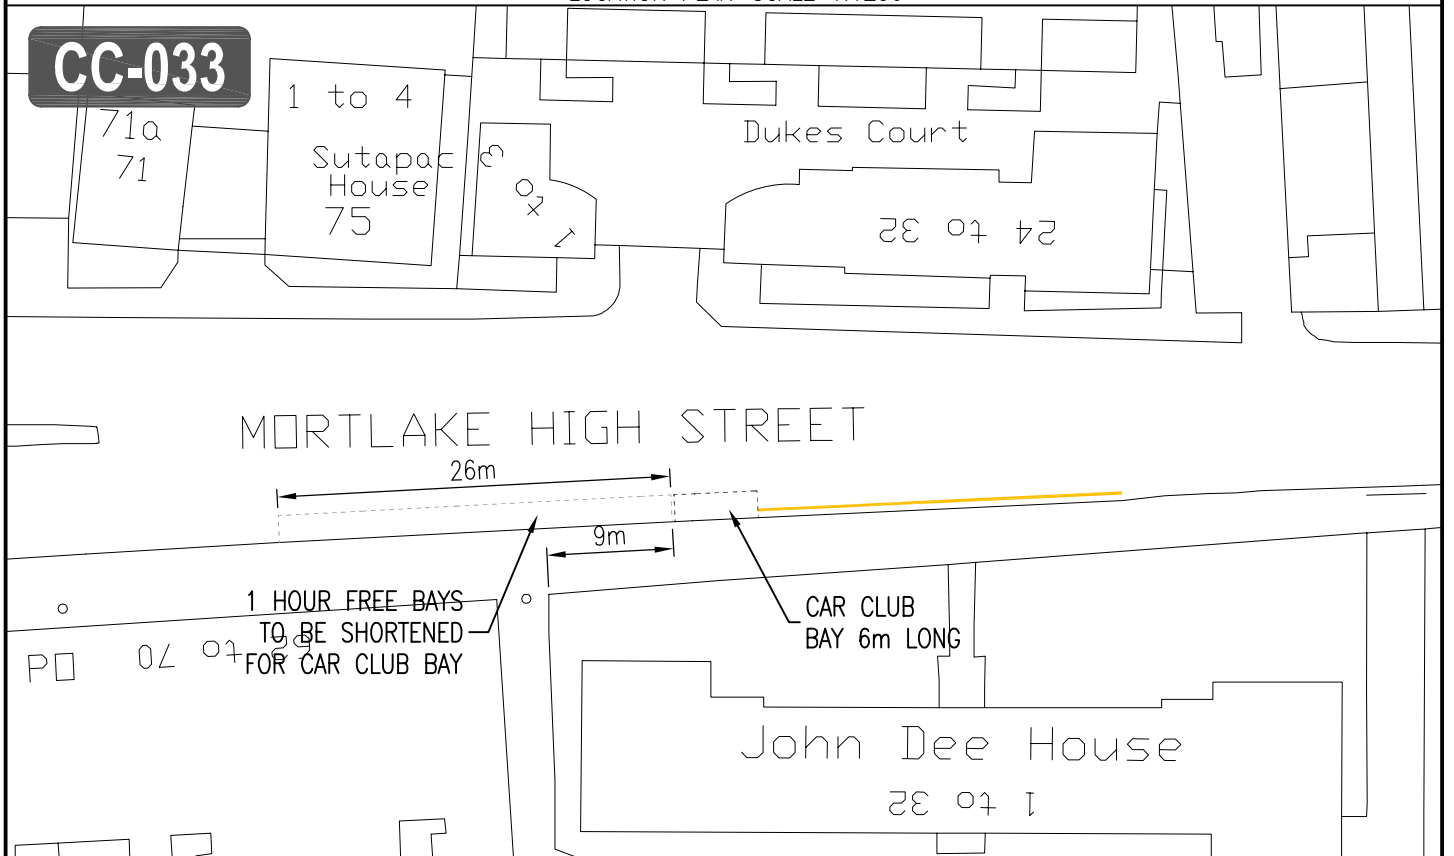

DETAIL PLAN - SCALE 1:500

				CLIENT LONDON BOROUGH OF RICHMOND UPON THAMES					
				PROJECT CAR CLUB RICHMOND					
DRAWING TITLE				ISSUING OFFICE		DRAWING NUMBER		REVISION	
MORTLAKE HIGH STREET, MORTLAKE - SC12A				TWICKENHAM		1012/4/D/013		B	
B	GB06.02.09	SM06.02.09	CAS06.02.09	Draft	Scale (at A4 size) VARIOUS	TELEPHONE 020 88911411			
A	PR23.03.07	MP26.03.07	CAS26.03.07	Issue ✓					
DESIGNED BY & DATE	CHECKED BY & DATE	APPROVED BY & DATE							