


LOCATION PLAN—SCALE 1:1250



DETAIL PLAN – SCALE 1:500

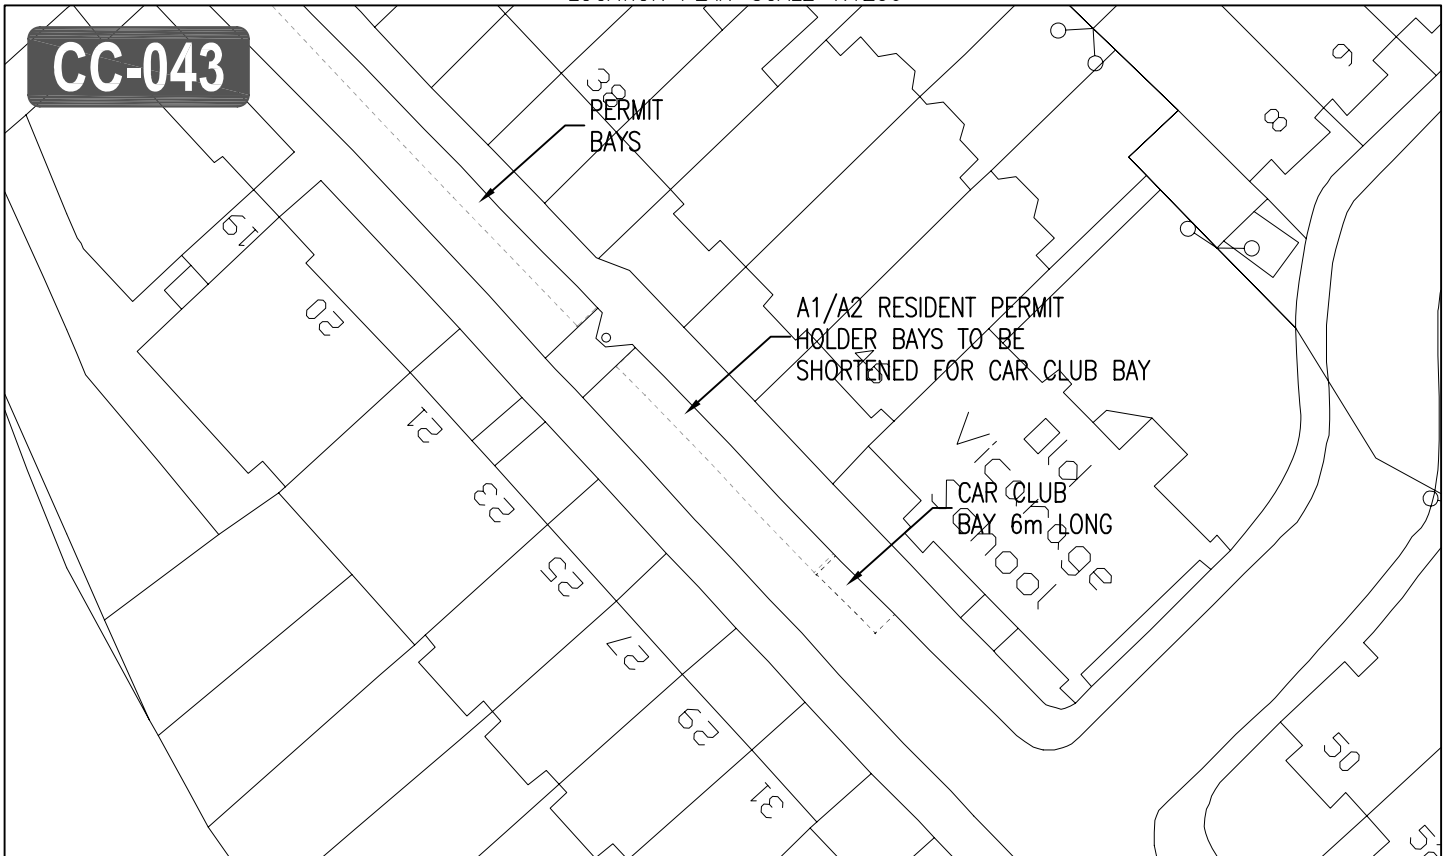

LONDON BOROUGH OF RICHMOND UPON THAMES  
 CAR CLUB RICHMOND  
 CAR CLUB BAY  
 RICHMOND HILL, RICHMOND – SC18

B GB06.02.09 SM06.02.09 CAS06.02.09

A PR23.03.07 MP26.03.07 CAS26.03.07

Draft  
 issue

VARIOUS

ISSUING OFFICE TWICKENHAM  
 TELEPHONE 020 88911411

DRAWING NUMBER  
 1012/4/D/017

REVISION  
 B