



LOCATION PLAN-SCALE 1:1250

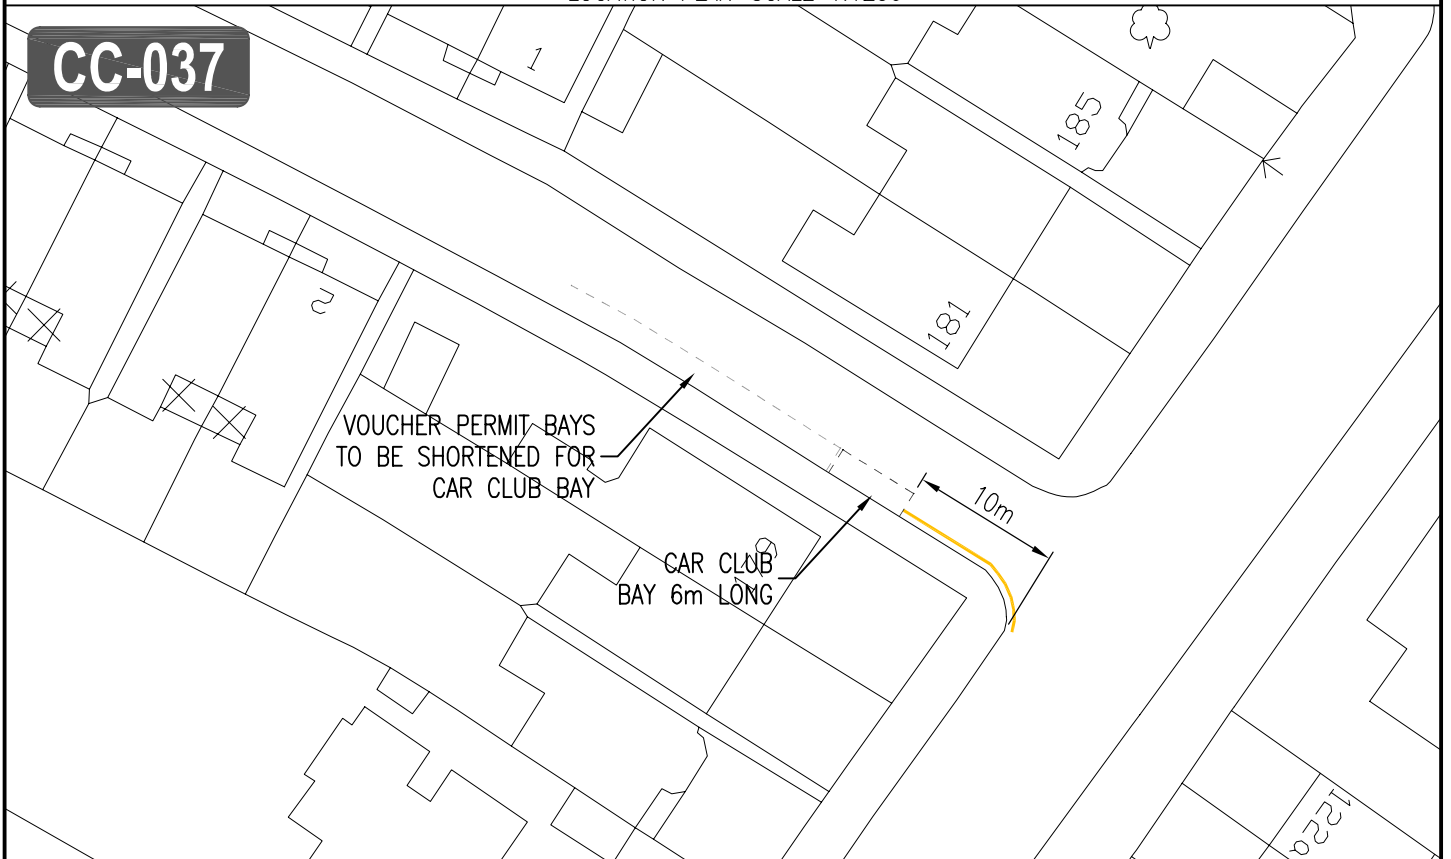

DETAIL PLAN - SCALE 1:500

				CLIENT LONDON BOROUGH OF RICHMOND UPON THAMES					
				PROJECT CAR CLUB RICHMOND					
DRAWING TITLE				ISSUING OFFICE TWICKENHAM		DRAWING NUMBER 1012/4/D/019		REVISION B	
OLD DEER PARK GDNS, RICHMOND - SC20				TELEPHONE 020 88911411					
B	GB06.02.09	SM06.02.09	CAS06.02.09	Draft	Scale (at A4 size) VARIOUS				
A	PR23.03.07	MP26.03.07	CAS26.03.07	Issue	Scale (at A4 size) VARIOUS				
REVISION	DESIGNED BY & DATE	CHECKED BY & DATE	APPROVED BY & DATE						