





LOCATION PLAN—SCALE 1:1250

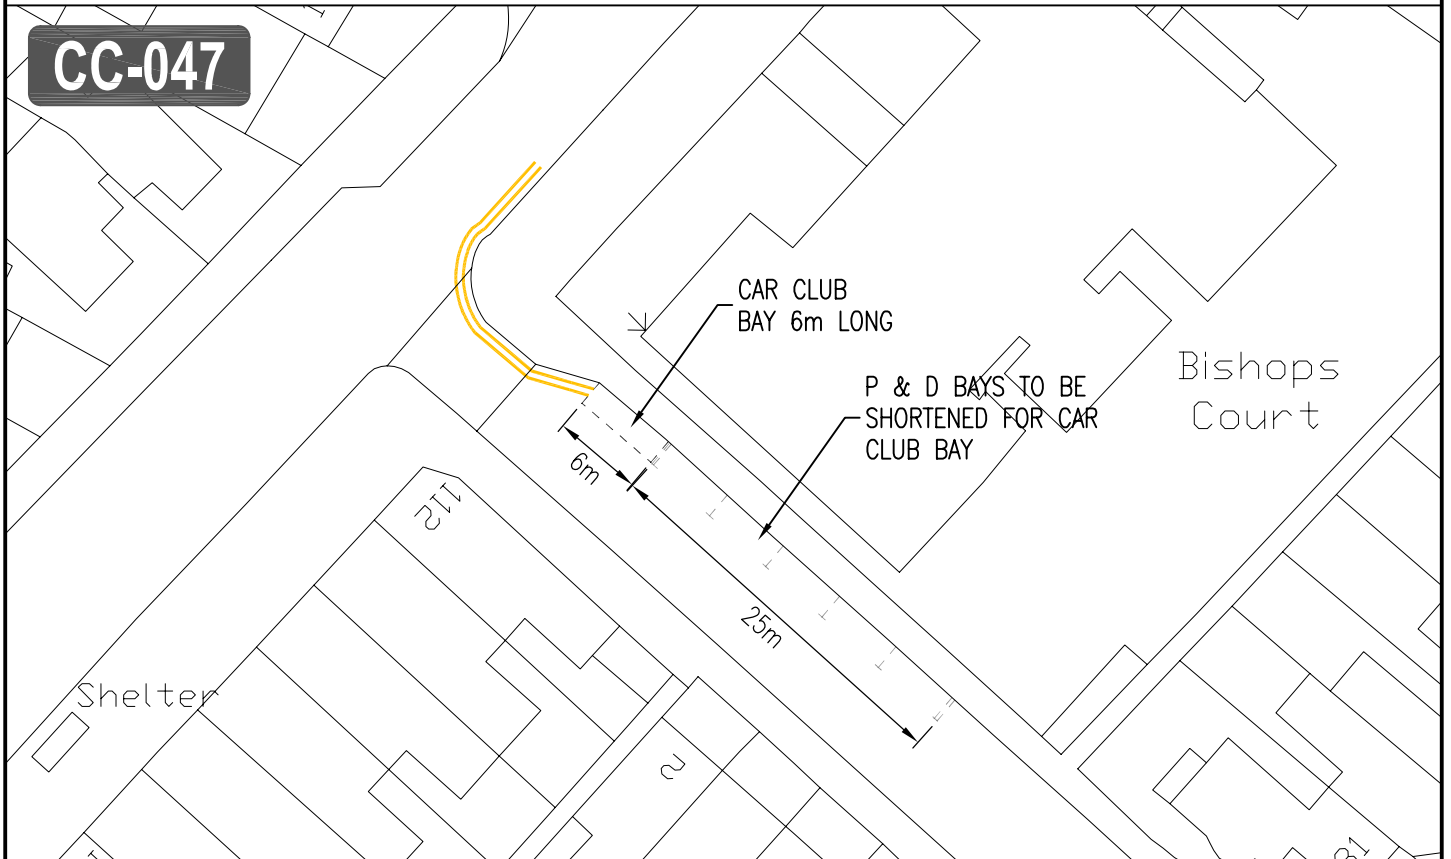

DETAIL PLAN – SCALE 1:500

				CLIENT LONDON BOROUGH OF RICHMOND UPON THAMES						
				PROJECT CAR CLUB RICHMOND						
DRAWING TITLE CAR CLUB BAY – SELWYN AVENUE, RICHMOND – CC5				ISSUING OFFICE TWICKENHAM		DRAWING NUMBER 1012/4/D/054		REVISION B		
B	GB06.02.09	SM06.02.09	CAS06.02.09	Scale (at A4 size) VARIOUS		TELEPHONE 020 88911411				
A	PR23.03.07	MP26.03.07	CAS26.03.07	Draft						
REVISION	DESIGNED BY & DATE	CHECKED BY & DATE	APPROVED BY & DATE	Issue						