


LOCATION PLAN - SCALE 1:1250



DETAIL PLAN - SCALE 1:500

NOTE: THIS DRAWING WAS FIRST ISSUED AS DRG. No.1012/4/D/050 REV. A. IT HAS BEEN RENUMBERED TO AVOID DUPLICATION OF DRAWING NUMBERS

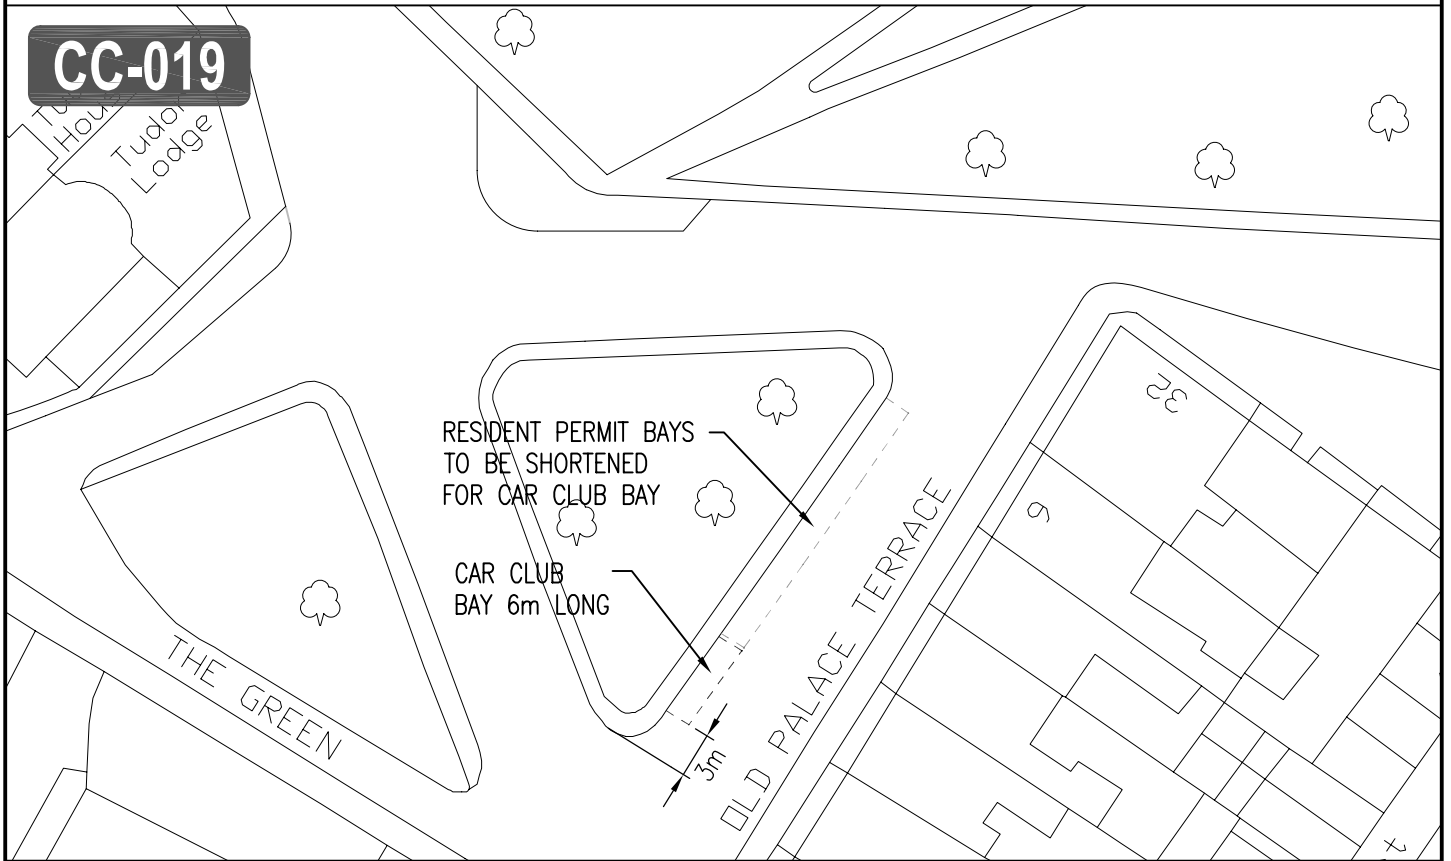

CLIENT		LONDON BOROUGH OF RICHMOND UPON THAMES	
PROJECT		CAR CLUB RICHMOND	
DRAWING TITLE		CAR CLUB BAY - OLD PALACE TERRACE, THE GREEN, RICHMOND - CC1	
ISSUING OFFICE	TWICKENHAM	DRAWING NUMBER	1012/4/D/065
TELEPHONE	020 88911411	REVISION	B

B	GB06.02.09	SM06.02.09	CAS06.02.09
A	PR23.03.07	MP26.03.07	CAS26.03.07
REVISION	DESIGNED BY & DATE	CHECKED BY & DATE	APPROVED BY & DATE

Draft	Scale (at A4 size)	VARIOUS
Issue	✓	