





LOCATION PLAN - SCALE 1:1250

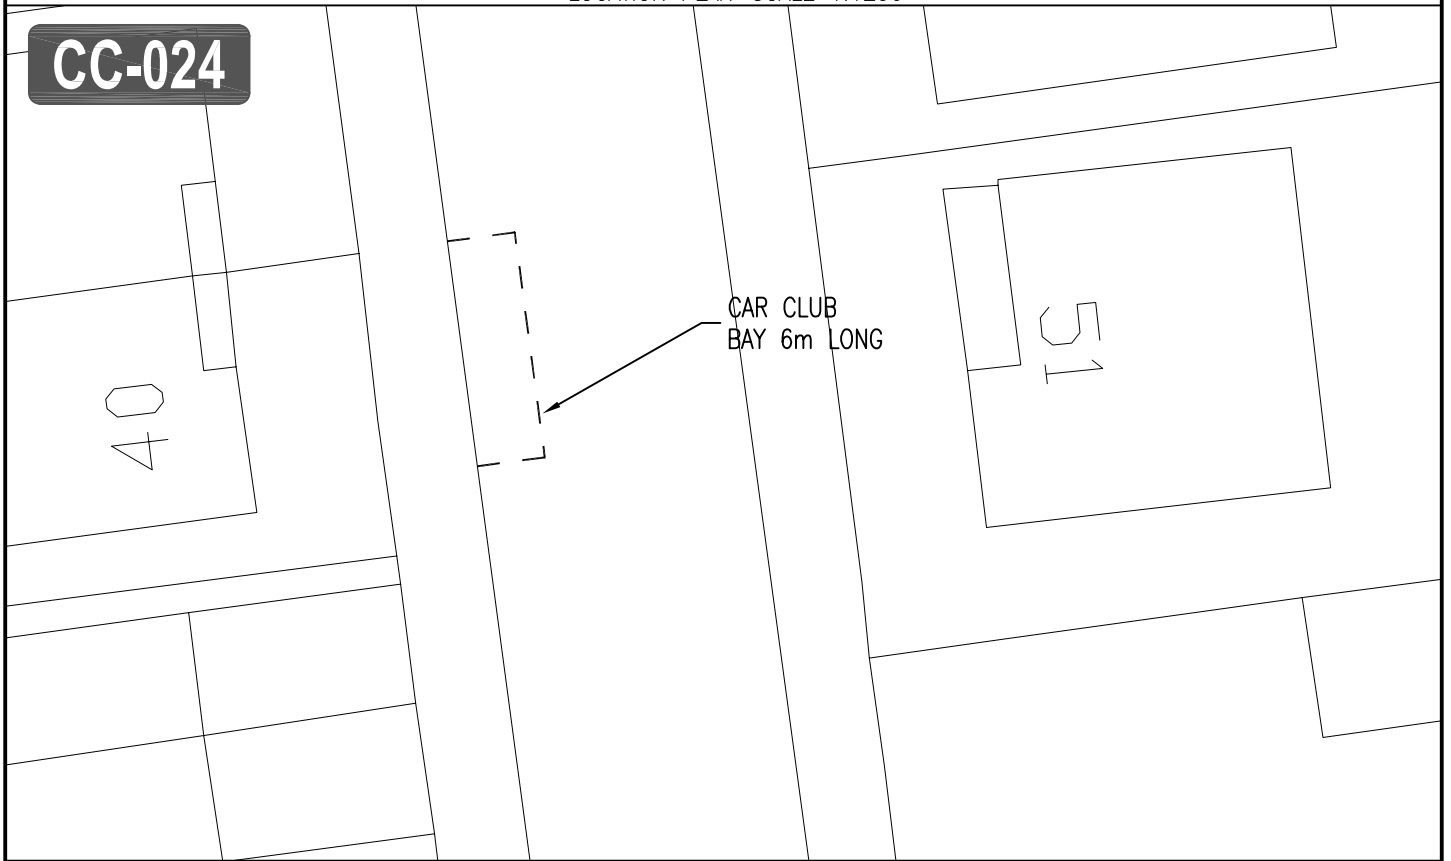

DETAIL PLAN - SCALE 1:200

				CLIENT LONDON BOROUGH OF RICHMOND UPON THAMES					
				PROJECT CAR CLUB RICHMOND					
DRAWING TITLE CAR CLUB BAY - LEINSTER AVENUE, SHEEN - SC15				ISSUING OFFICE TWICKENHAM		DRAWING NUMBER 1012/4/D/070		REVISION B	
B	GB06.02.09	SM06.02.09	CAS06.02.09	Scale (at A4 size) VARIOUS		TELEPHONE 020 88911411			
A	PR23.03.07	MP26.03.07	CAS26.03.07	Draft	<input checked="" type="checkbox"/>				
REVISION	DESIGNED BY & DATE	CHECKED BY & DATE	APPROVED BY & DATE	Issue					