





LOCATION PLAN-SCALE 1:1250

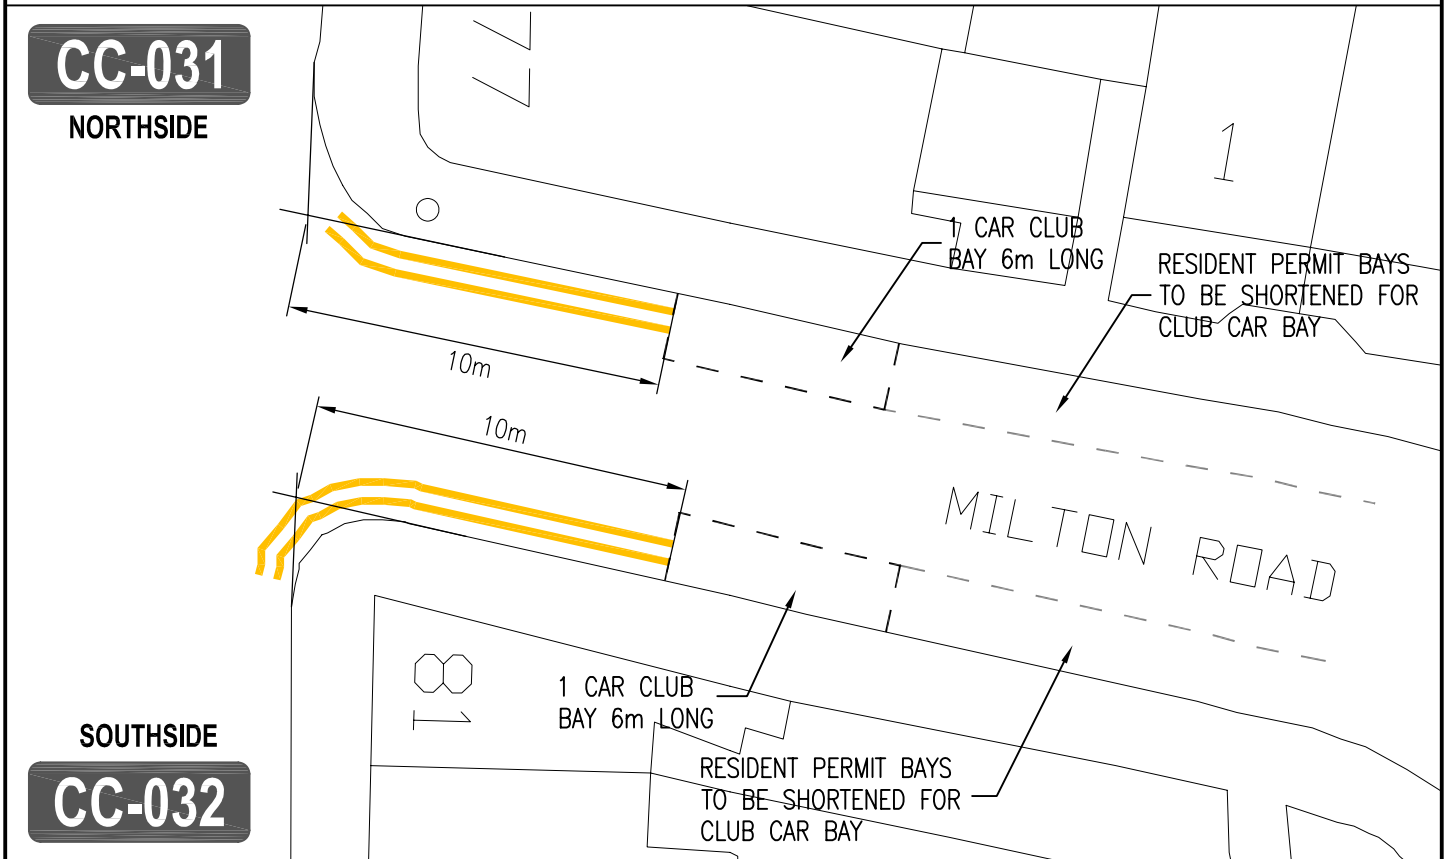

DETAIL PLAN - SCALE 1:200

				CLIENT LONDON BOROUGH OF RICHMOND UPON THAMES				
				PROJECT CAR CLUB RICHMOND				
				DRAWING TITLE CAR CLUB BAY - MILTON ROAD, SHEEN - ZC5				
B	GB06.02.09	SM06.02.09	CAS06.02.09	Draft	Scale (at A4 size) VARIOUS	ISSUING OFFICE TWICKENHAM	DRAWING NUMBER 1012/4/D/080	REVISION B
A	PR23.03.07	MP26.03.07	CAS26.03.07	Issue ✓		TELEPHONE 020 88911411		
	DESIGNED BY & DATE	CHECKED BY & DATE	APPROVED BY & DATE					