




LOCATION PLAN-SCALE 1:1250

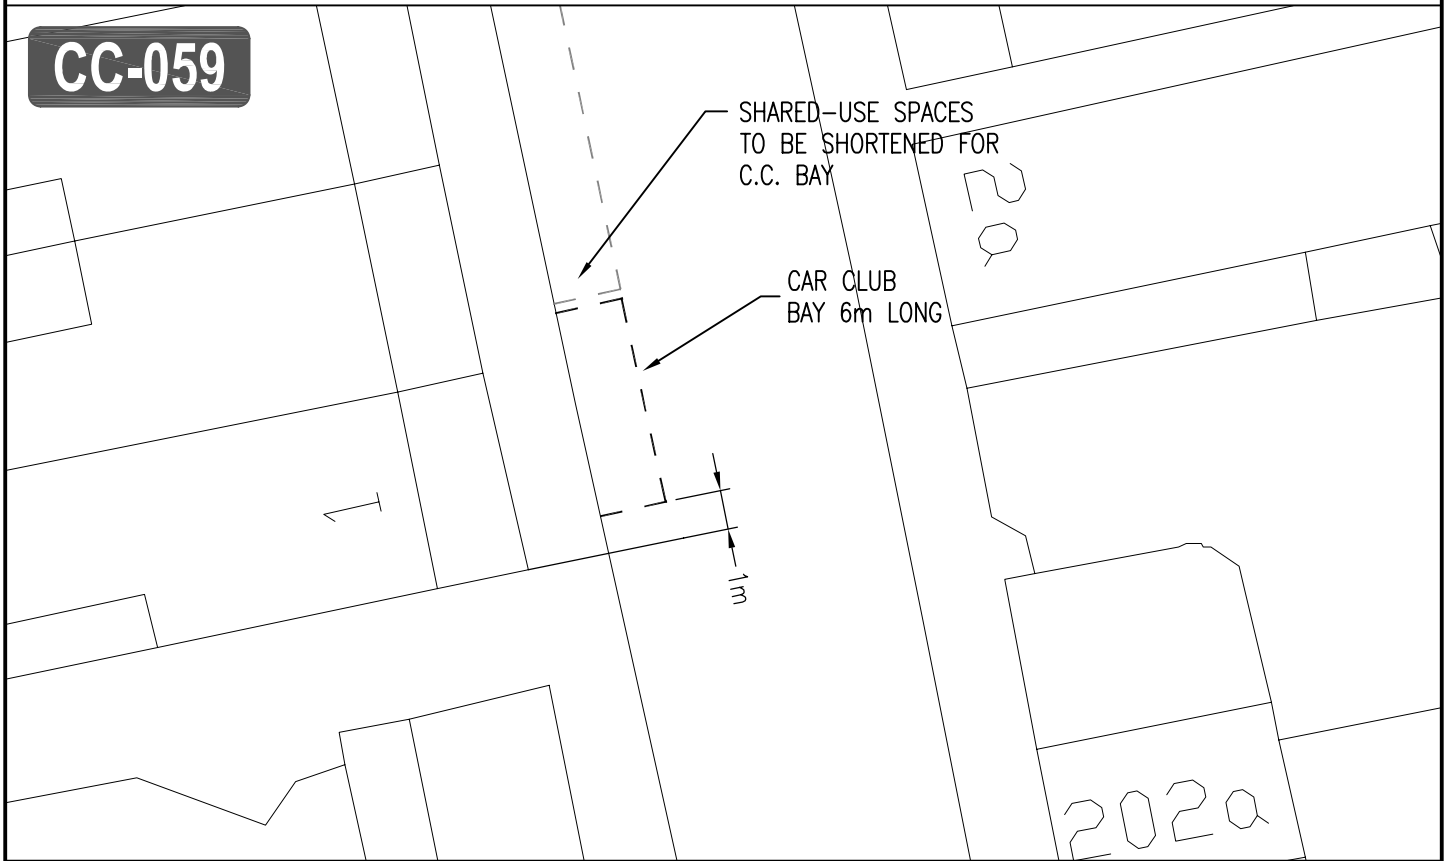

DETAIL PLAN - SCALE 1:200

				CLIENT LONDON BOROUGH OF RICHMOND UPON THAMES				
				PROJECT CAR CLUB RICHMOND				
				DRAWING TITLE CAR CLUB BAY - THORNTON ROAD, SHEEN - SC14				
B	GB06.02.09	SM06.02.09	CAS06.02.09	Draft Issue <input checked="" type="checkbox"/>	Scale (at A4 size) VARIOUS	ISSUING OFFICE TWICKENHAM	DRAWING NUMBER 1012/4/D/050	REVISION B
A	PR23.03.07	MP26.03.07	CAS26.03.07			TELEPHONE 020 88911411		