



LOCATION PLAN—SCALE 1:1250

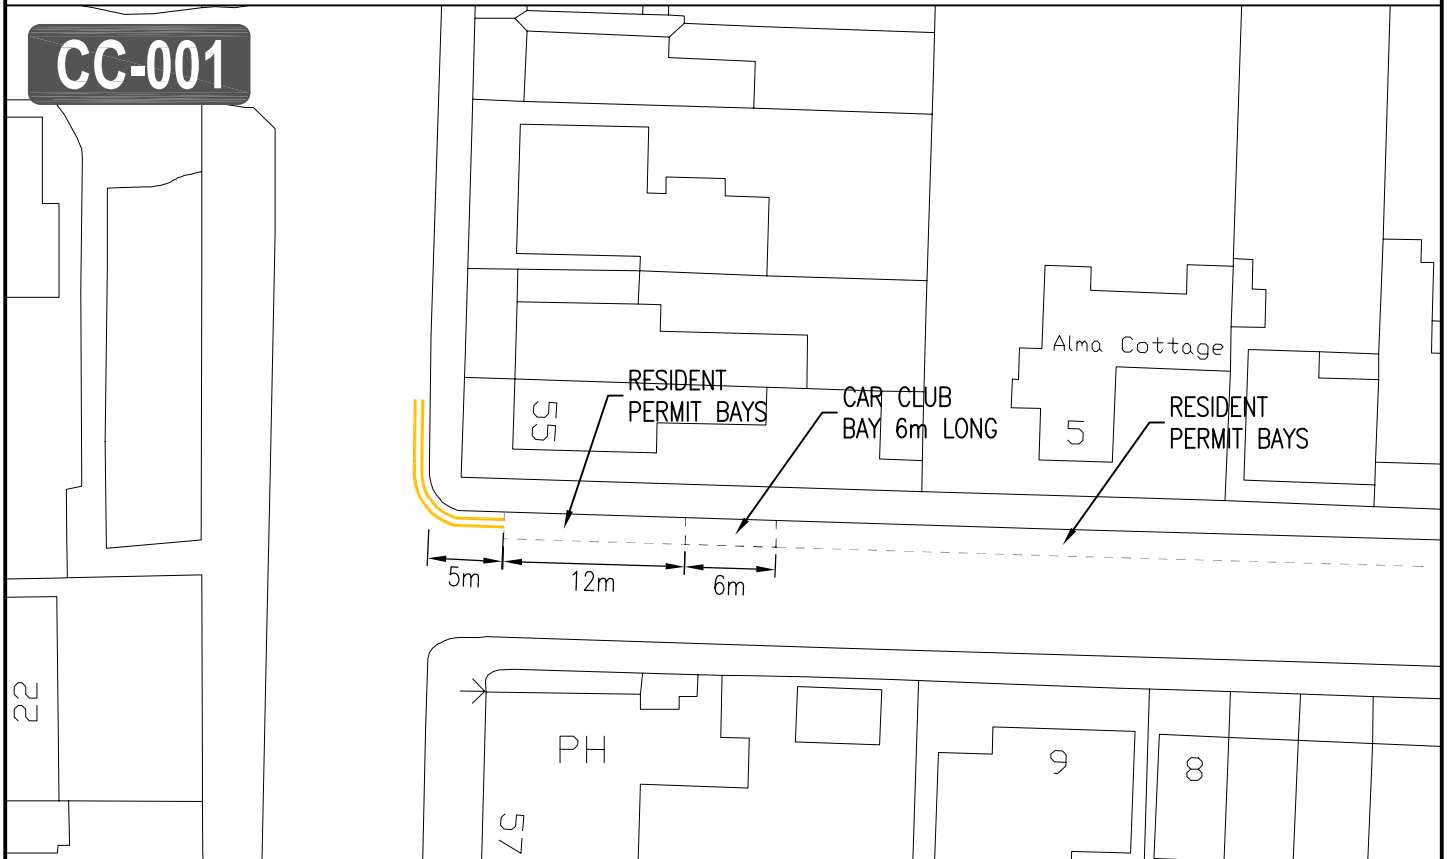

DETAIL PLAN – SCALE 1:500

				CLIENT LONDON BOROUGH OF RICHMOND UPON THAMES	
				PROJECT CAR CLUB RICHMOND	
DRAWING TITLE CAR CLUB BAY – ALBERT ROAD, TEDDINGTON – CC10				ISSUING OFFICE TWICKENHAM	
B GB06.02.09 SM06.02.09 CAS06.02.09				DRAWING NUMBER 1012/4/D/058	
A REVISION PR23.03.07 DESIGNED BY & DATE MP26.03.07 CHECKED BY & DATE CAS26.03.07 APPROVED BY & DATE				TELEPHONE 020 88911411	
Draft issue <input checked="" type="checkbox"/>				REVISION B	
Scale (at A4 size) VARIOUS					