



LOCATION PLAN-SCALE 1:1250

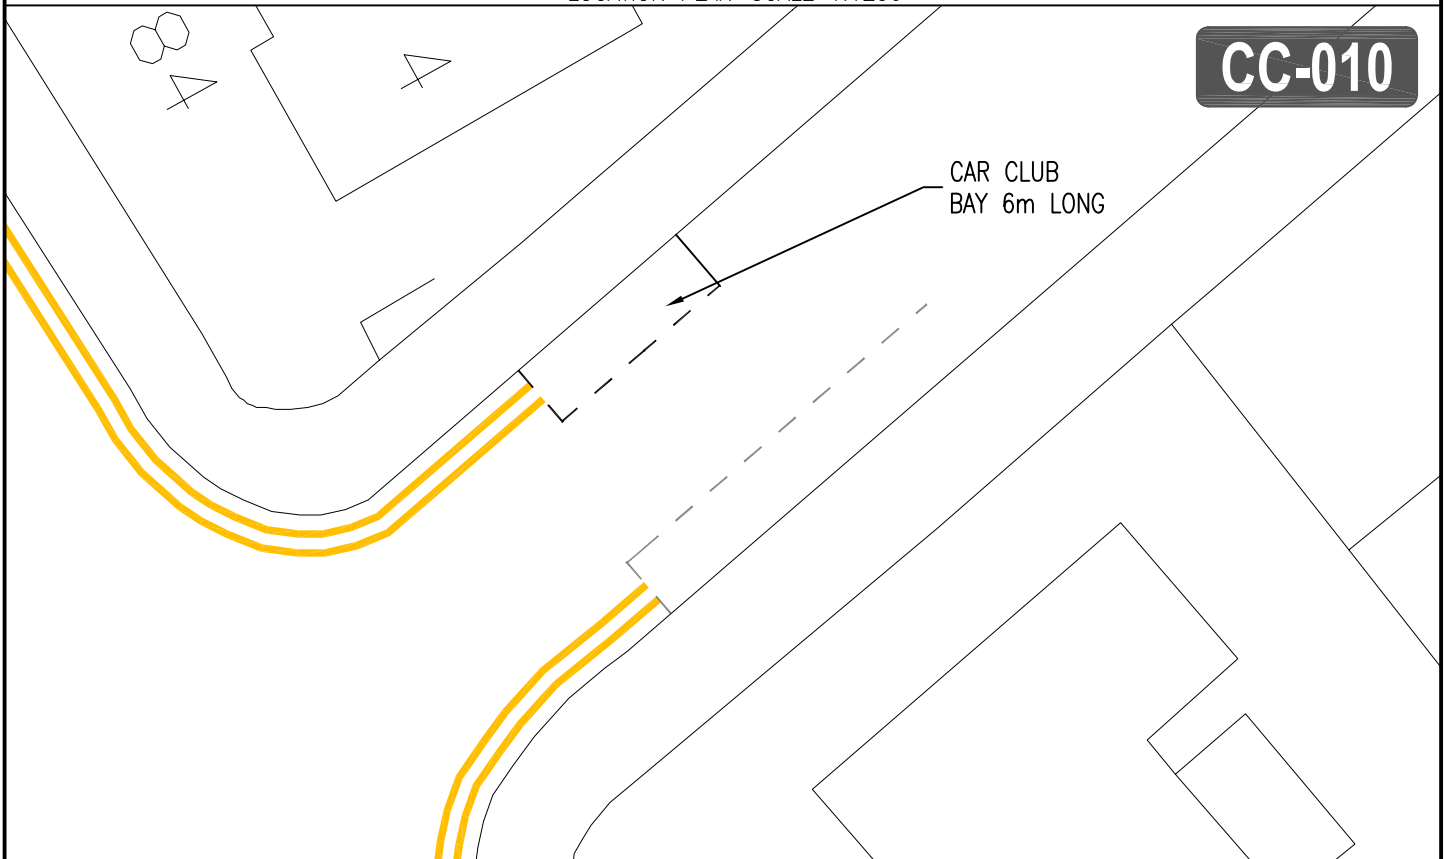

CC-010

CAR CLUB
BAY 6m LONG

DETAIL PLAN - SCALE 1:200

						CLIENT LONDON BOROUGH OF RICHMOND UPON THAMES		
						PROJECT CAR CLUB RICHMOND		
						DRAWING TITLE CAR CLUB BAY		
						CLAREMONT ROAD, TEDDINGTON - SC42		
B	GB06.02.09	SM06.02.09	CAS06.02.09	Draft	Scale (at A4 size) VARIOUS	ISSUING OFFICE TWICKENHAM	DRAWING NUMBER 1012/4/D/039	REVISION B
A	PR23.03.07	MP26.03.07	CAS26.03.07	issue ✓		TELEPHONE 020 88911411		
	DESIGNED BY & DATE	CHECKED BY & DATE	APPROVED BY & DATE					