





LOCATION PLAN - SCALE 1:1250

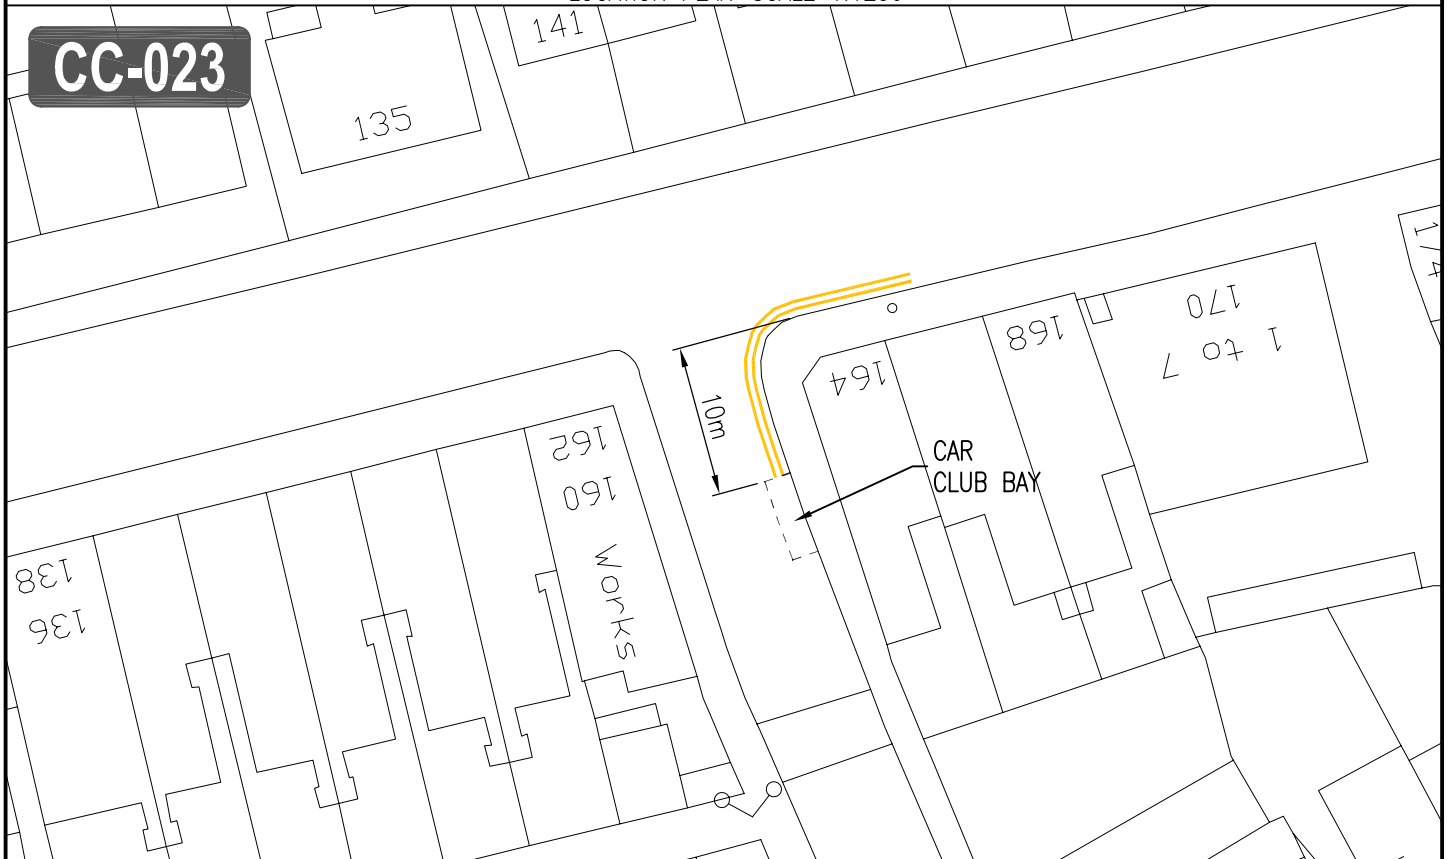

DETAIL PLAN - SCALE 1:500

				CLIENT LONDON BOROUGH OF RICHMOND UPON THAMES			
				PROJECT CAR CLUB RICHMOND			
DRAWING TITLE CAR CLUB BAY				ISSUING OFFICE TWICKENHAM			
KINGSTON LANE, TEDDINGTON - SC40				DRAWING NUMBER 1012/4/D/046			
B	GB06.02.09	SM06.02.09	CAS06.02.09	Draft	Scale (at A4 size) VARIOUS	ISSUING OFFICE TELEPHONE 020 88911411	REVISION B
A	PR23.03.07	MP26.03.07	CAS26.03.07	Issue <input checked="" type="checkbox"/>			
REVISION	DESIGNED BY & DATE	CHECKED BY & DATE	APPROVED BY & DATE				