





LOCATION PLAN-SCALE 1:1250

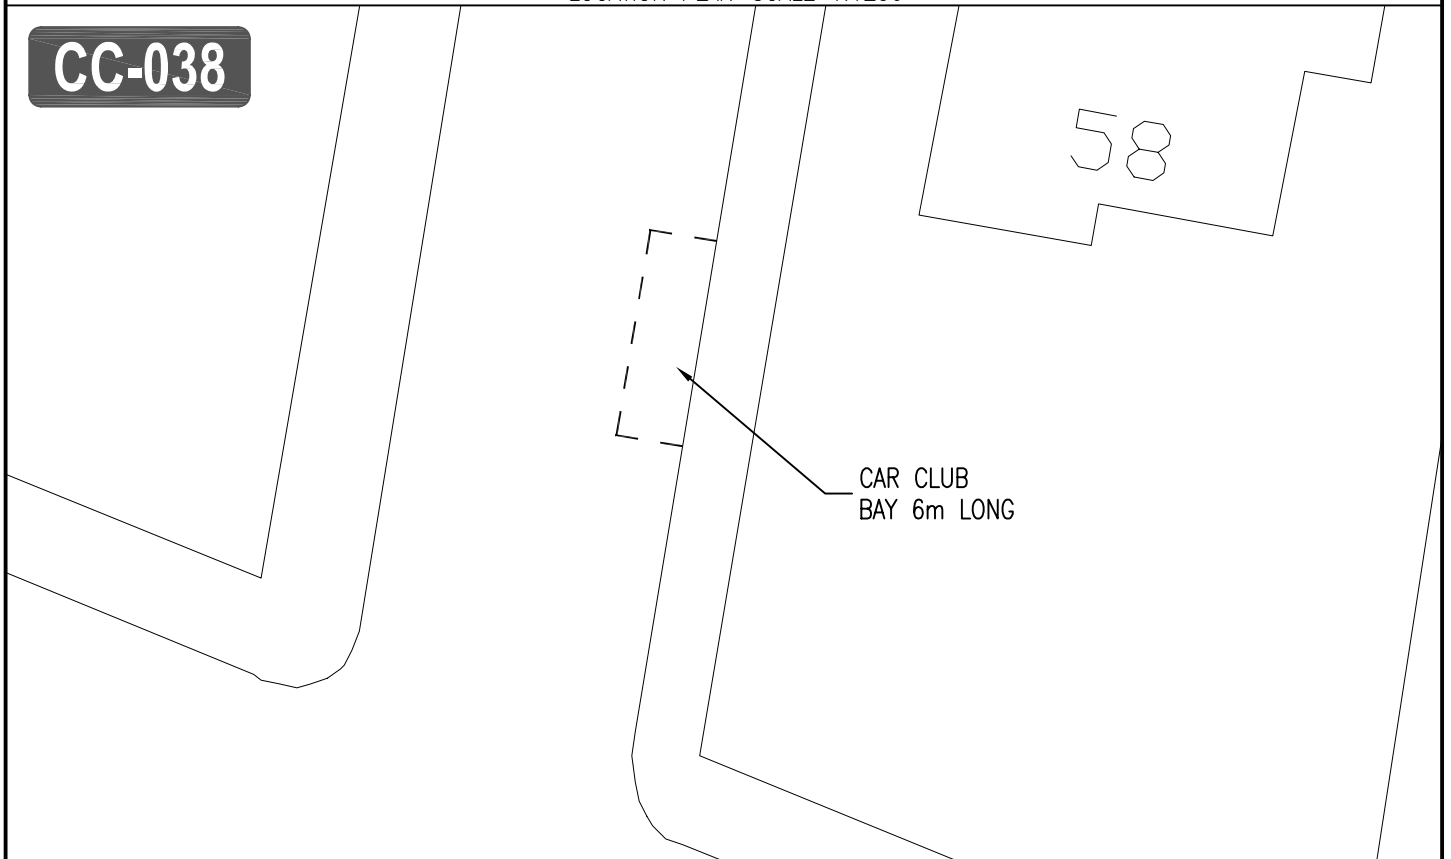

DETAIL PLAN - SCALE 1:200

				CLIENT LONDON BOROUGH OF RICHMOND UPON THAMES																	
				PROJECT CAR CLUB RICHMOND																	
DRAWING TITLE				ISSUING OFFICE		DRAWING NUMBER		REVISION													
OXFORD ROAD, TEDDINGTON - SC41				TWICKENHAM		1012/4/D/038		B													
<table border="1"> <tr> <td>B</td> <td>GB06.02.09</td> <td>SM06.02.09</td> <td>CAS06.02.09</td> </tr> <tr> <td>A</td> <td>PR23.03.07</td> <td>MP26.03.07</td> <td>CAS26.03.07</td> </tr> <tr> <td>DESIGNED BY &amp; DATE</td> <td>CHECKED BY &amp; DATE</td> <td>APPROVED BY &amp; DATE</td> <td></td> </tr> </table>				B	GB06.02.09	SM06.02.09	CAS06.02.09	A	PR23.03.07	MP26.03.07	CAS26.03.07	DESIGNED BY & DATE	CHECKED BY & DATE	APPROVED BY & DATE		Draft Issue <input checked="" type="checkbox"/>		Scale (at A4 size) VARIOUS		TELEPHONE 020 88911411	
B	GB06.02.09	SM06.02.09	CAS06.02.09																		
A	PR23.03.07	MP26.03.07	CAS26.03.07																		
DESIGNED BY & DATE	CHECKED BY & DATE	APPROVED BY & DATE																			