





LOCATION PLAN - SCALE 1:1250

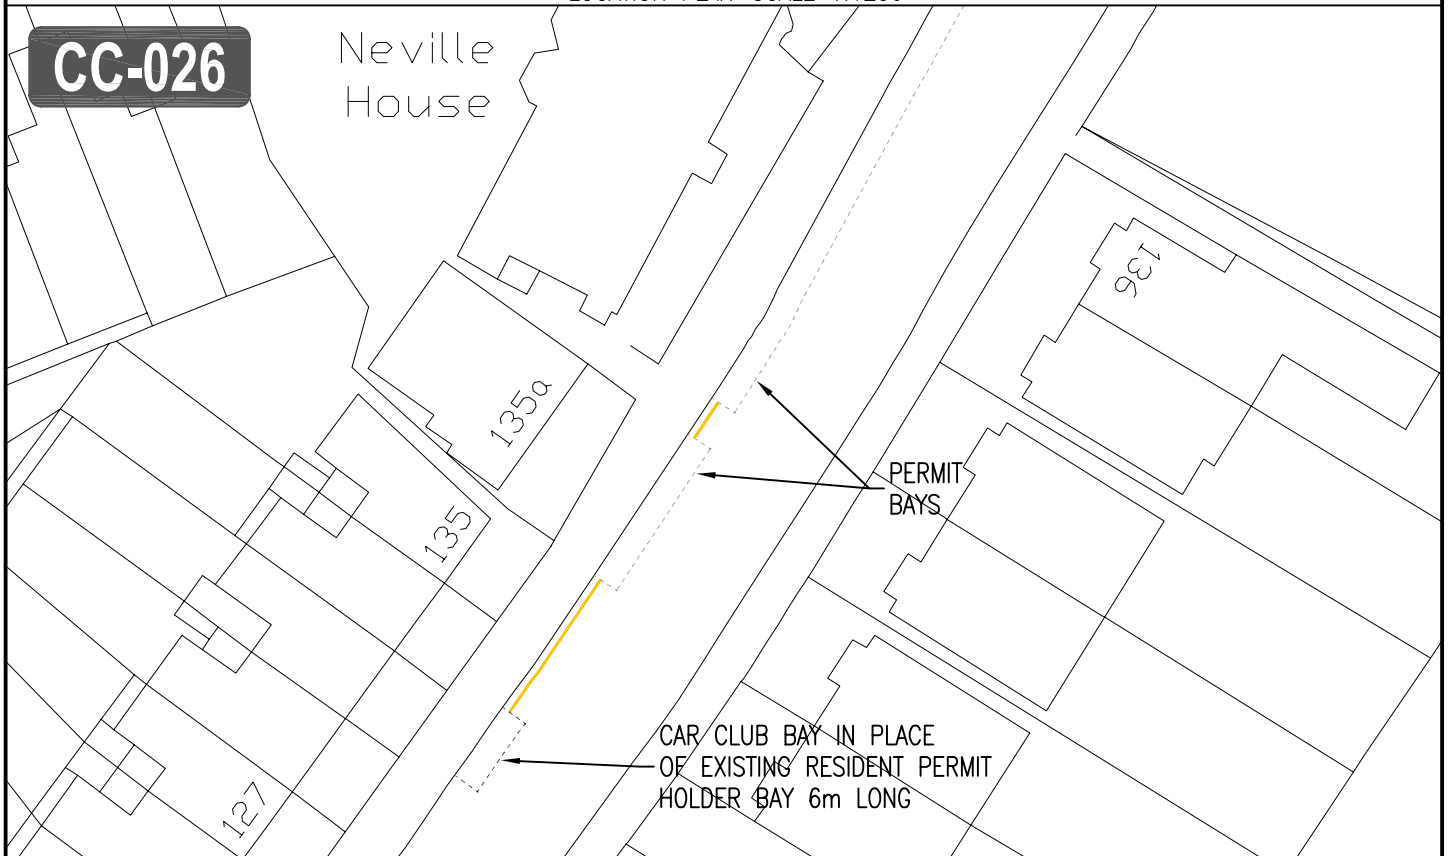

DETAIL PLAN - SCALE 1:500

						CLIENT LONDON BOROUGH OF RICHMOND UPON THAMES					
						PROJECT CAR CLUB RICHMOND					
				DRAWING TITLE		CAR CLUB BAY					
						LONDON ROAD, TWICKENHAM - SC32					
B	GB06.02.09	SM06.02.09	CAS06.02.09	Draft	Scale (at A4 size) VARIOUS	ISSUING OFFICE	TWICKENHAM	DRAWING NUMBER	1012/4/D/041	REVISION	B
A	PR23.03.07	MP26.03.07	CAS26.03.07			issue	TELEPHONE	020 88911411			