



LOCATION PLAN - SCALE 1:1250

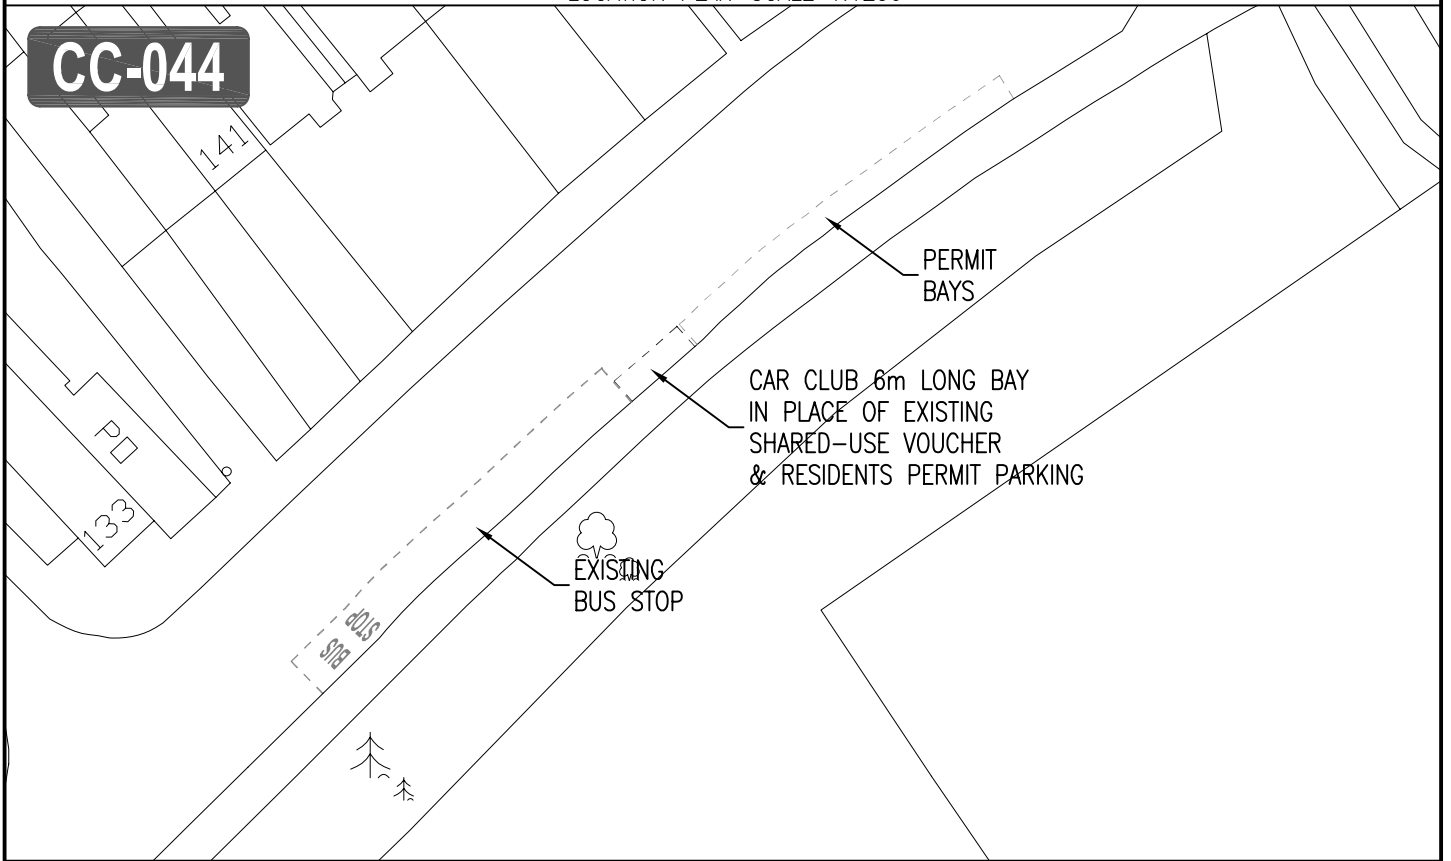

DETAIL PLAN - SCALE 1:500

				CLIENT LONDON BOROUGH OF RICHMOND UPON THAMES					
				PROJECT CAR CLUB RICHMOND					
DRAWING TITLE				ISSUING OFFICE		DRAWING NUMBER		REVISION	
RICHMOND ROAD, TWICKENHAM - SC34				TWICKENHAM		1012/4/D/031		B	
B		GB06.02.09	SM06.02.09	CAS06.02.09	Scale (at A4 size) VARIOUS		TELEPHONE 020 88911411		
A REVISION		PR23.03.07 DESIGNED BY & DATE	MP26.03.07 CHECKED BY & DATE	CAS26.03.07 APPROVED BY & DATE	Draft issue <input checked="" type="checkbox"/>				