



LOCATION PLAN-SCALE 1:1250

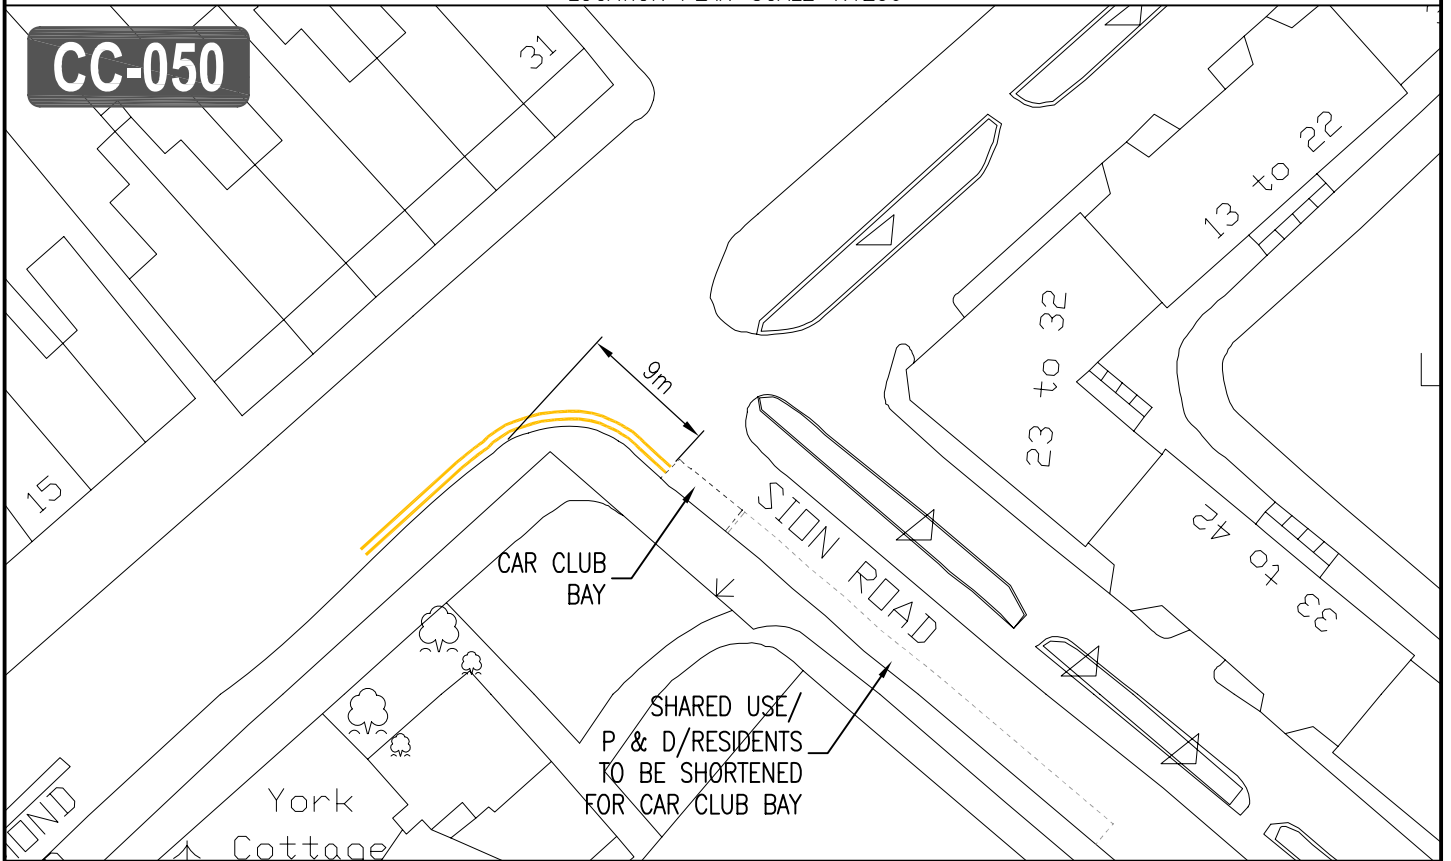

DETAIL PLAN - SCALE 1:500

				CLIENT LONDON BOROUGH OF RICHMOND UPON THAMES			
				PROJECT CAR CLUB RICHMOND			
DRAWING TITLE				CAR CLUB BAY			
SION ROAD, TWICKENHAM - SC35				DRAWING NUMBER			
ISSUING OFFICE				TWICKENHAM			
TELEPHONE				020 88911411			
DRAWING NUMBER				1012/4/D/032			
REVISION				B			
B	GB06.02.09	SM06.02.09	CAS06.02.09				
A	PR23.03.07	MP26.03.07	CAS26.03.07				
REVISION	DESIGNED BY & DATE	CHECKED BY & DATE	APPROVED BY & DATE				
				Draft	Scale (at A4 size) VARIOUS		
				Issue	✓		