





LOCATION PLAN - SCALE 1:1250

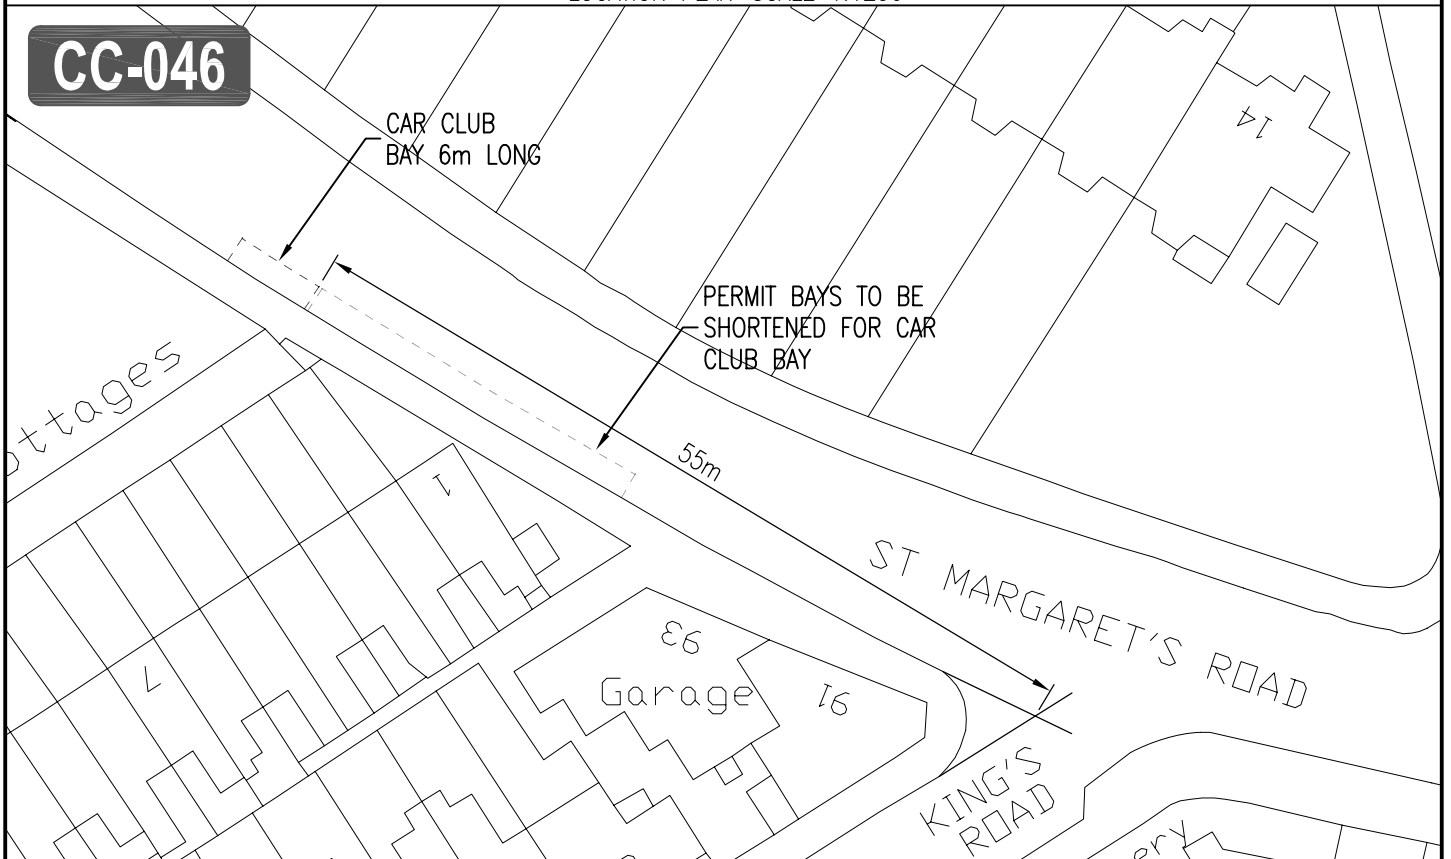

DETAIL PLAN - SCALE 1:500

						CLIENT LONDON BOROUGH OF RICHMOND UPON THAMES		
						PROJECT CAR CLUB RICHMOND		
						DRAWING TITLE CAR CLUB BAY - ST MARGARETS ROAD, TWICKENHAM - CC6		
B	GB06.02.09	SM06.02.09	CAS06.02.09			ISSUING OFFICE TWICKENHAM	DRAWING NUMBER 1012/4/D/055	REVISION B
A	PR23.03.07	MP26.03.07	CAS26.03.07	Draft	Scale (at A4 size) VARIOUS	TELEPHONE 020 88911411		
REVISION	DESIGNED BY & DATE	CHECKED BY & DATE	APPROVED BY & DATE	issue	✓			