



LOCATION PLAN-SCALE 1:1250

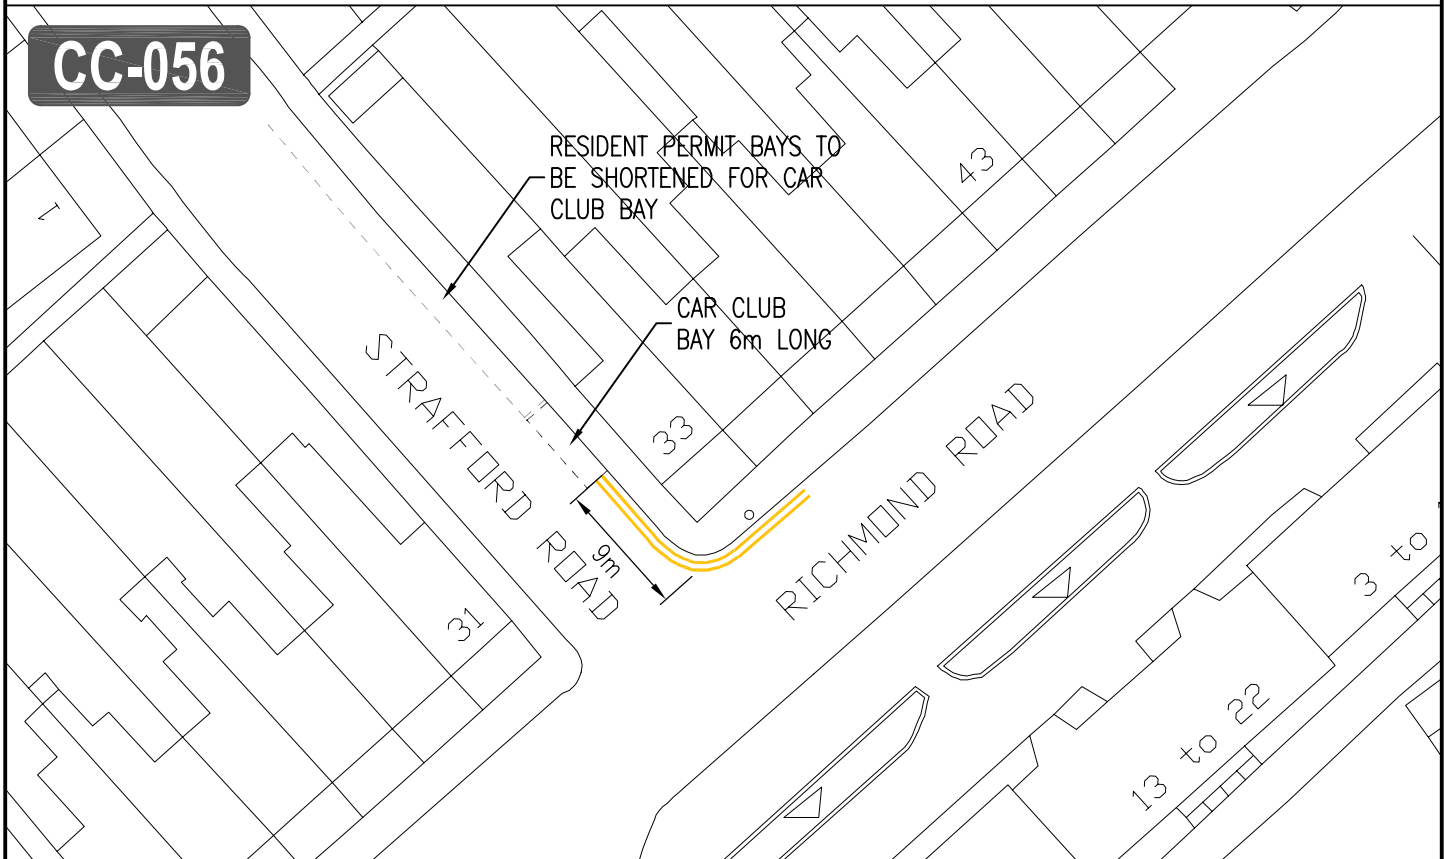

DETAIL PLAN - SCALE 1:500

				CLIENT LONDON BOROUGH OF RICHMOND UPON THAMES	
				PROJECT CAR CLUB RICHMOND	
DRAWING TITLE CAR CLUB BAY - STRAFFORD ROAD, TWICKENHAM - CC7				ISSUING OFFICE TWICKENHAM	
DRAWING NUMBER 1012/4/D/056				REVISION B	
B	GB06.02.09	SM06.02.09	CAS06.02.09	Draft	Scale (at A4 size) VARIOUS
A	PR23.03.07	MP26.03.07	CAS26.03.07	Issue <input checked="" type="checkbox"/>	ISSUING OFFICE TWICKENHAM TELEPHONE 020 88911411
REVISION	DESIGNED BY & DATE	CHECKED BY & DATE	APPROVED BY & DATE		DRAWING NUMBER 1012/4/D/056