





LOCATION PLAN-SCALE 1:1250

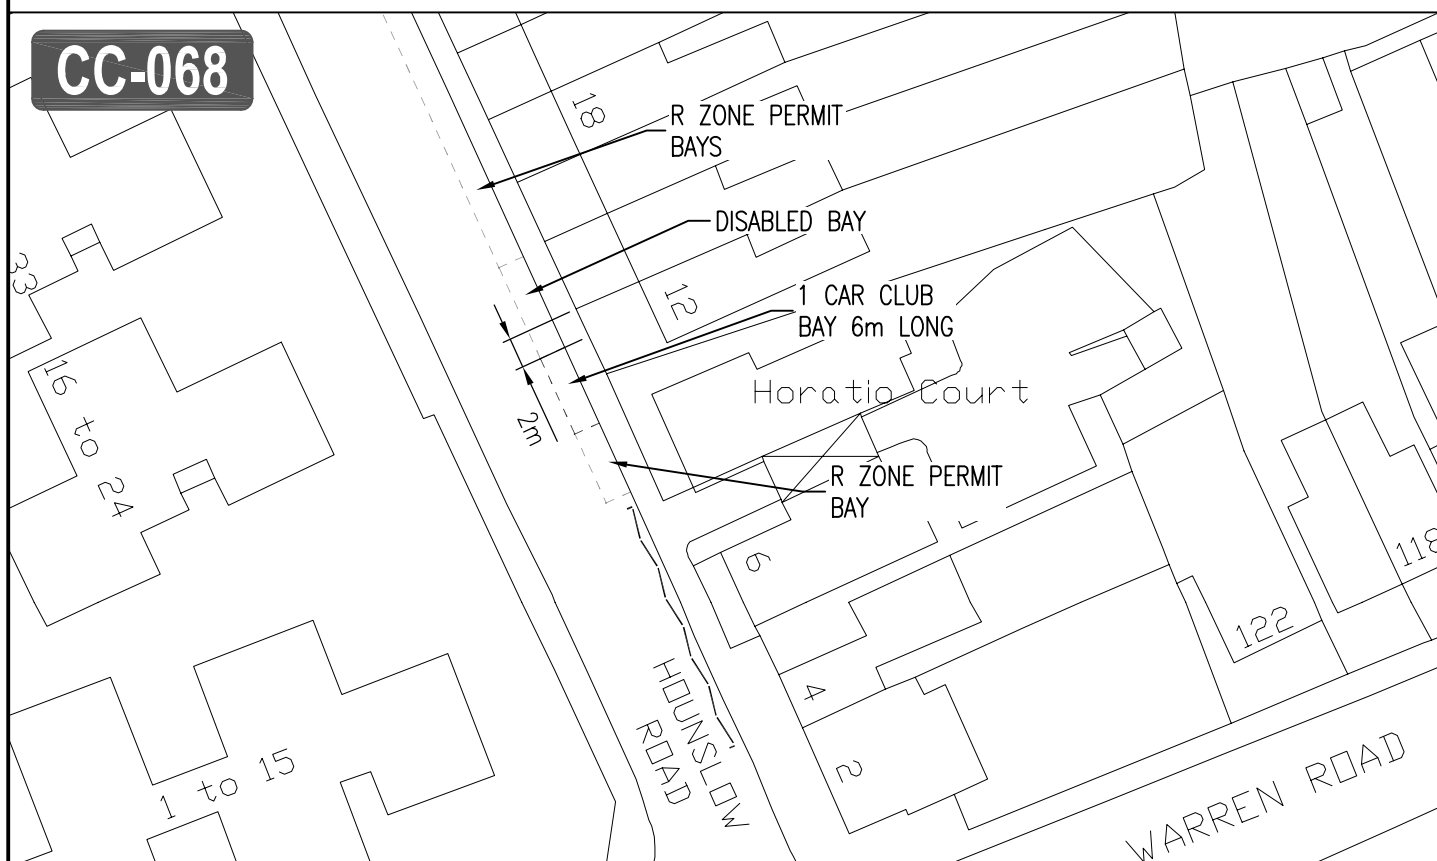

DETAIL PLAN - SCALE 1:500

<div><div>LONDON BOROUGH OF RICHMOND UPON THAMES</div></div>				CLIENT LONDON BOROUGH OF RICHMOND UPON THAMES					
				PROJECT CAR CLUB RICHMOND					
				DRAWING TITLE CAR CLUB BAY – HOUNSLOW ROAD, WHITTON – WH1					
A	GB06.02.09	SM06.02.09	CAS06.02.09	Draft	Scale (at A4 size) VARIOUS	ISSUING OFFICE TWICKENHAM		DRAWING NUMBER 1012/4/D/091	REVISION A
REVISION	DESIGNED BY & DATE	CHECKED BY & DATE	APPROVED BY & DATE	Issue		TELEPHONE 020 88911411			