


LOCATION PLAN—SCALE 1:1250

**CC-069**



DETAIL PLAN — SCALE 1:200

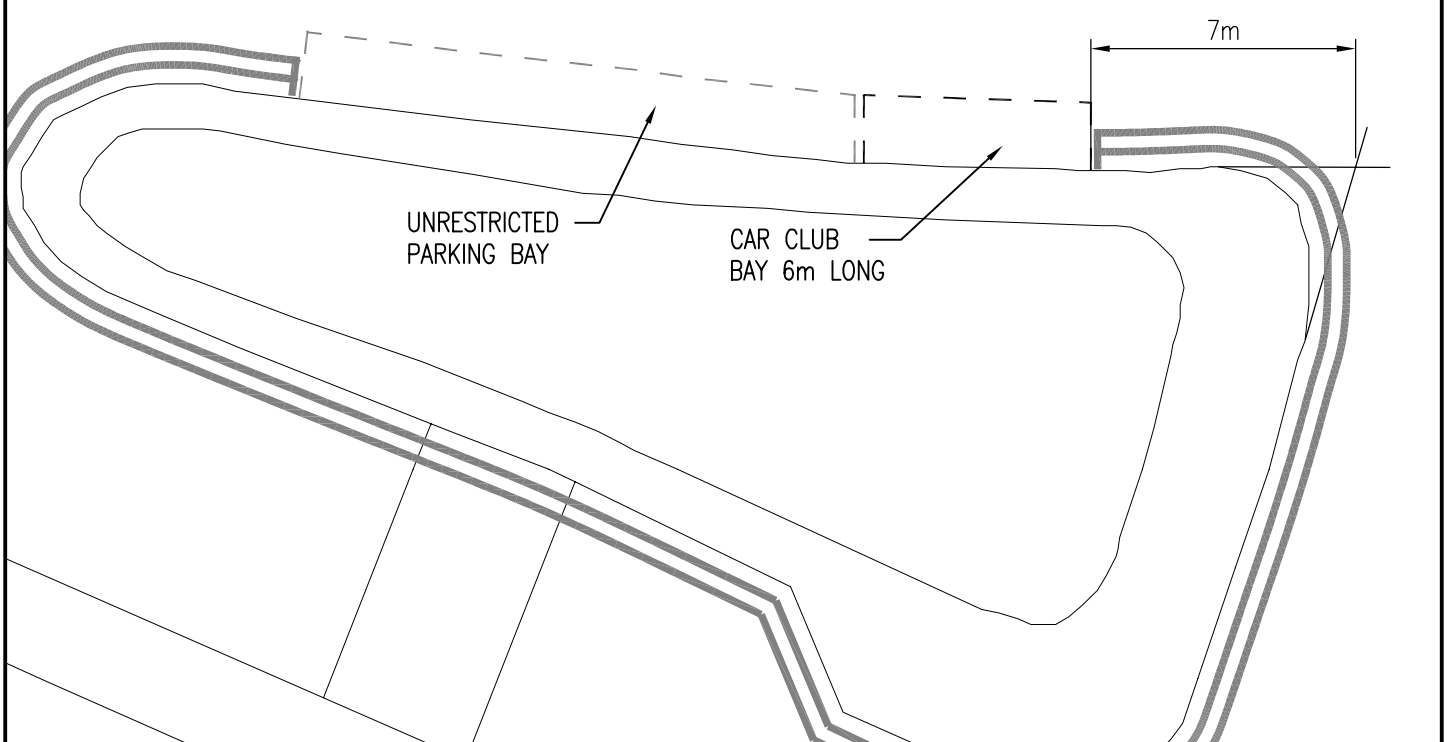

CLIENT		LONDON BOROUGH OF RICHMOND UPON THAMES	
PROJECT		CAR CLUB RICHMOND	
DRAWING TITLE		CAR CLUB BAY — MONTROSE AVENUE, WHITTON — WH2	
ISSUING OFFICE	TWICKENHAM	DRAWING NUMBER	REVISION
TELEPHONE	020 88911411	1012/4/D/092	A

A	GB06.02.09	SM06.02.09	CAS06.02.09	Draft issue ✓	Scale (at A4 size) VARIOUS
REVISION	DESIGNED BY & DATE	CHECKED BY & DATE	APPROVED BY & DATE		