


Double Yellow lines  
to be refreshed




"This map is reproduced from Ordnance Survey material with the permission of the Controller of Her Majesty's Stationery Office © Crown copyright. Unauthorised reproduction infringes Crown copyright and may lead to prosecution or civil proceedings 100019441 [2010]."

A	B
C	D
E	

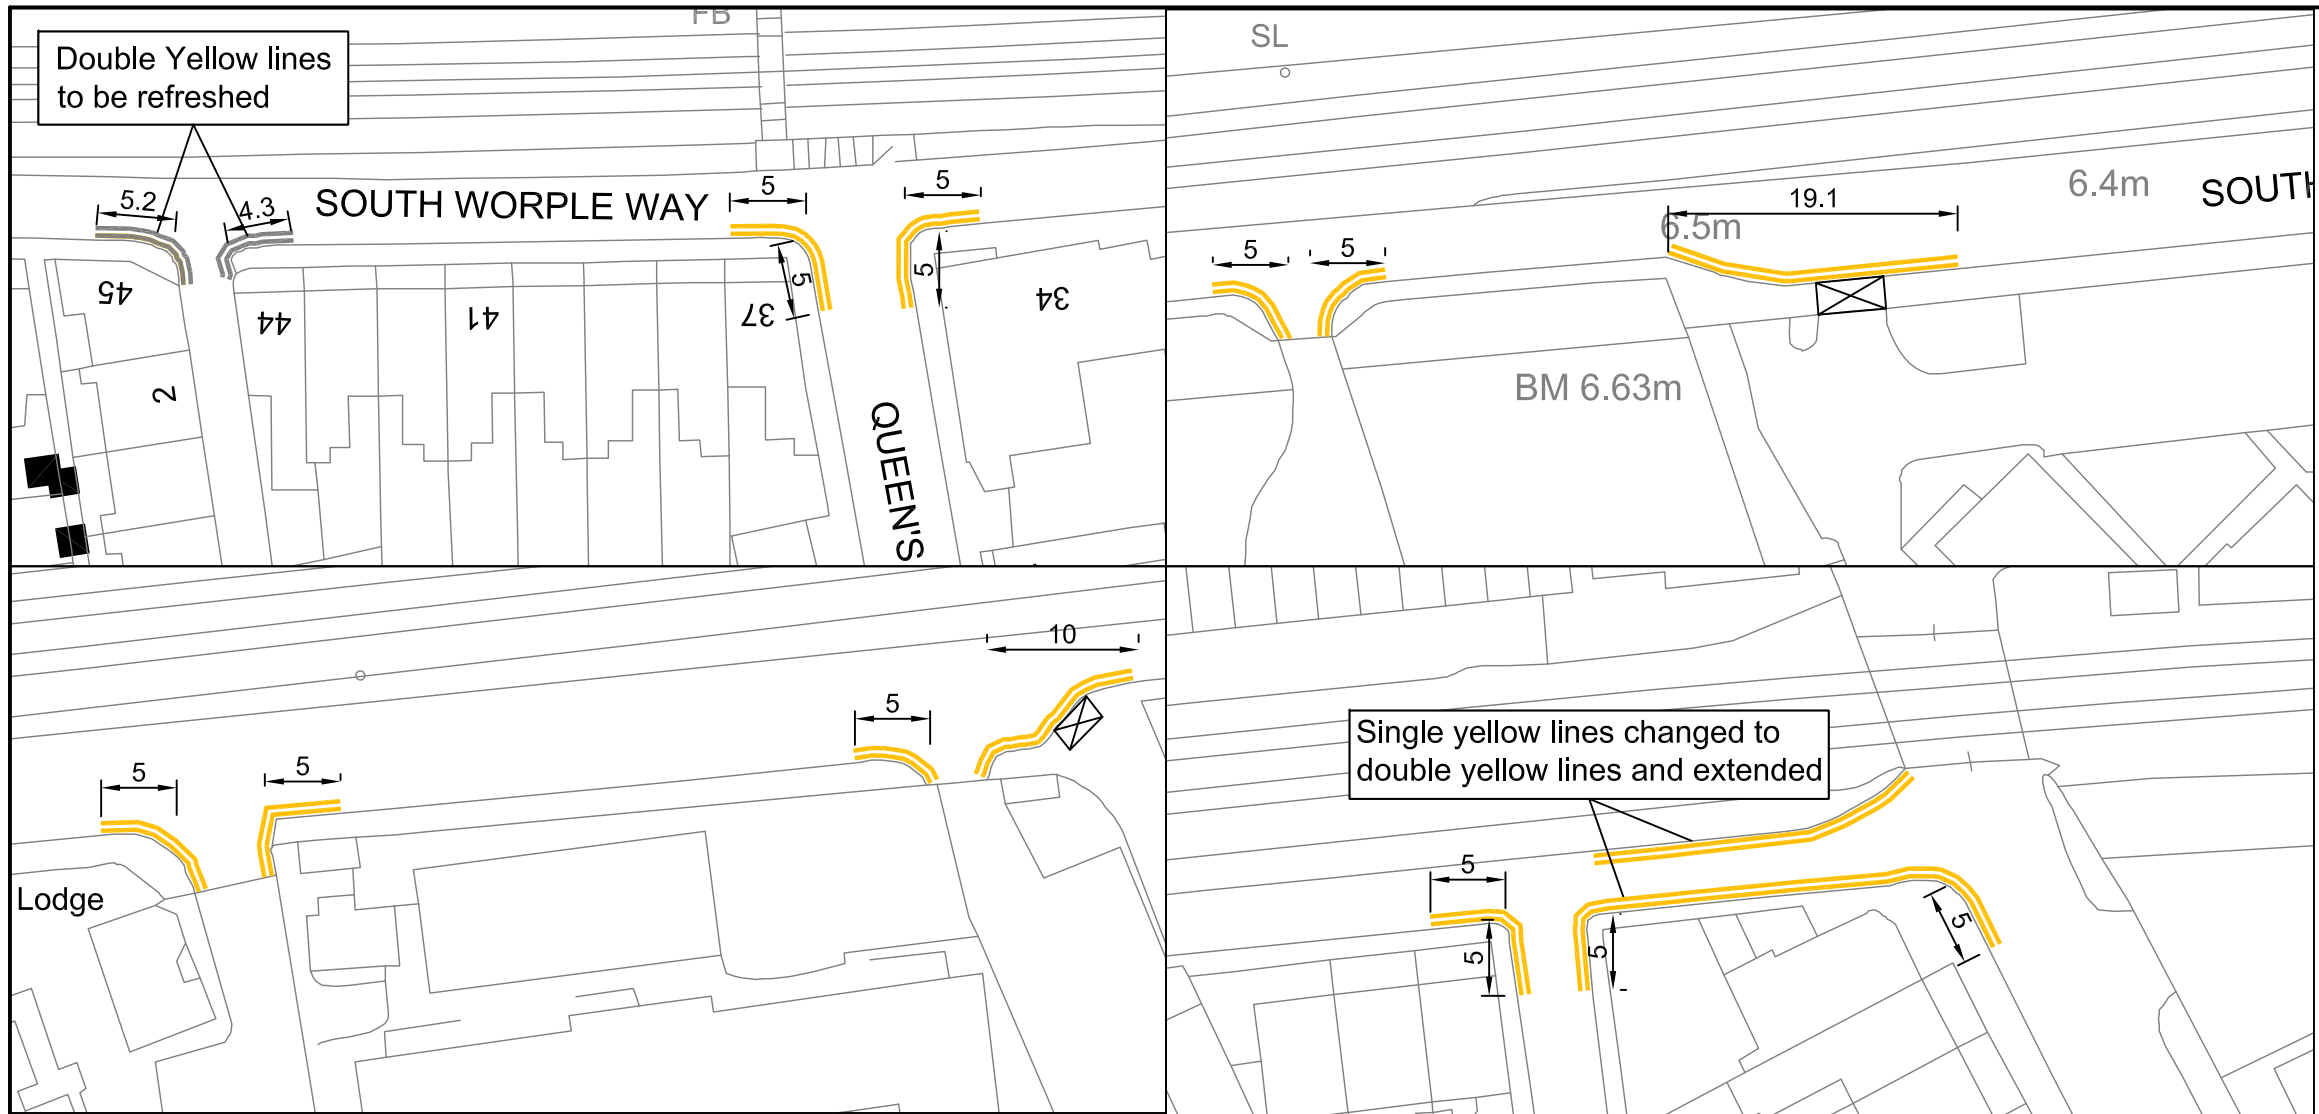

- VIEW A - "AT ANY TIME" WAITING RESTRICTIONS AT THE JUNCTION OF QUEENS ROAD AND SOUTH WORPLE WAY. REMARK THE EXISTING LINING AT THE JUNCTION OF ROCK AVENUE AND SOUTH WORPLE WAY  
SCALE 1;500
- VIEW B - "AT ANY TIME" WAITING RESTRICTIONS AT THE ENTRANCE TO THE CEMETARY IN SOUTH WORPLE WAY AND THE SIDE ENTRANCE TO BARNES HOSPITAL  
SCALE 1;500
- VIEW C - "AT ANY TIME" WAITING RESTRICTIONS AT THE ENTRANCE AND EXIT TO BARNES HOSPITAL IN SOUTH WORPLE WAY  
SCALE 1;500
- VIEW D - "AT ANY TIME" WAITING RESTRICTIONS AT THE JUNCTIONS OF THE RETREAT, WHITE HART LANE AND SOUTH WORPLE WAY  
SCALE 1;500
- VIEW E - LOCATION PLAN INDICATING "AT ANY TIME" WAITING RESTRICTIONS IN SOUTH WORPLE WAY  
SCALE 1;1500

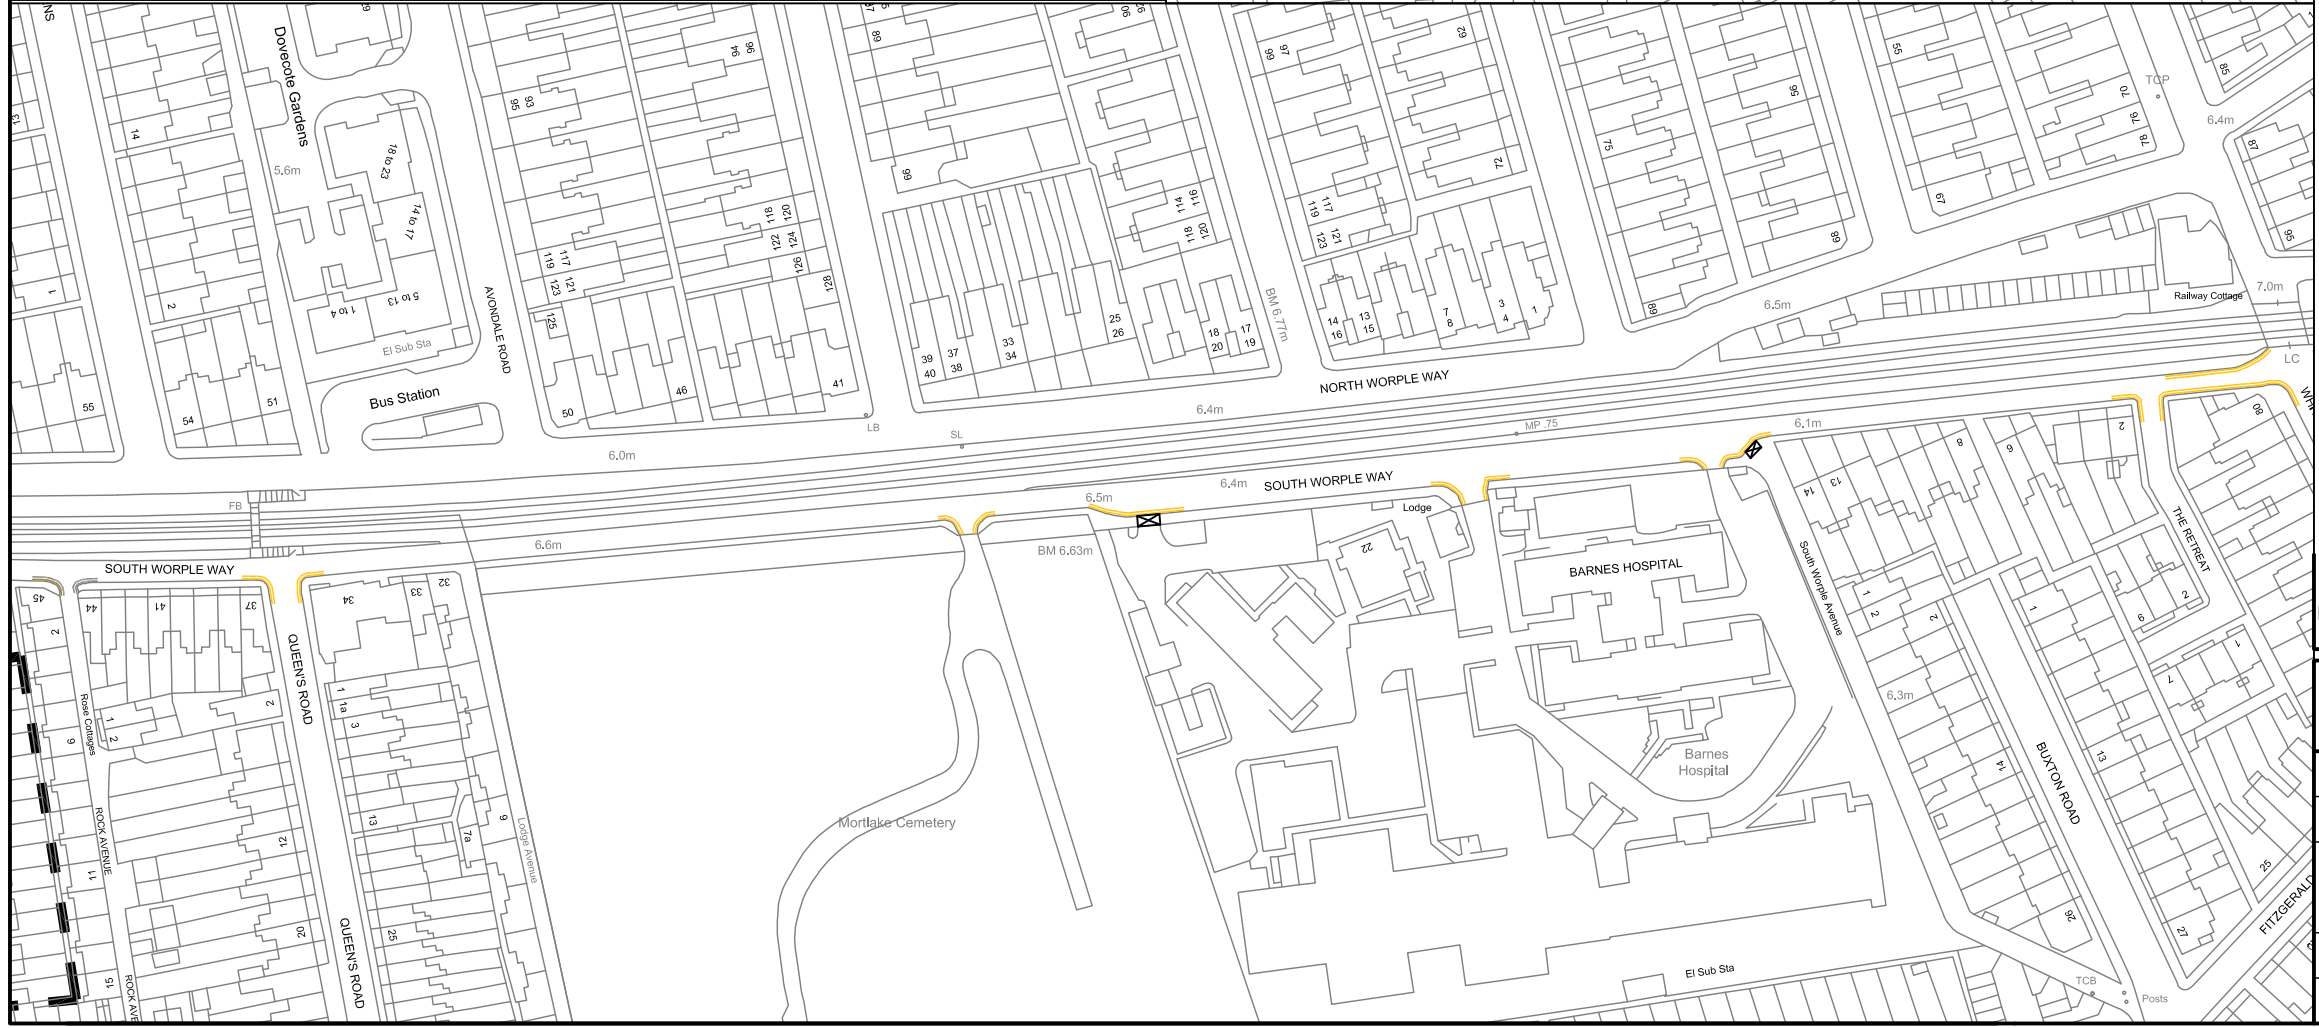

A	AR	AR	DW	MT	
REVISION	AMENDMENT	DRAWN BY AND DATE	DESIGNED BY AND DATE	CHECKED BY AND DATE	APPROVED BY AND DATE

	DRAFT	SCALE (AT A3 SIZE)	
	ISSUE <input checked="" type="checkbox"/>	VARIOUS	
CLIENT	LONDON BOROUGH OF RICHMOND UPON THAMES		
PROJECT	EAST SHEEN CONTROLLED PARKING ZONE EXTENSION		
DRAWING TITLE	SOUTH WORPLE WAY "AT ANY TIME" WAITING RESTRICTIONS		
ISSUING OFFICE	TWICKENHAM	DRAWING NUMBER	
TELEPHONE	020 8487 5413	1034.PR.1200.002	REVISION
			A