


This map is reproduced from Ordnance Survey material with the permission of the Controller of Her Majesty's Stationery Office © Crown copyright. Unauthorised reproduction infringes Crown copyright and may lead to prosecution or civil proceedings 100019441 [2010].

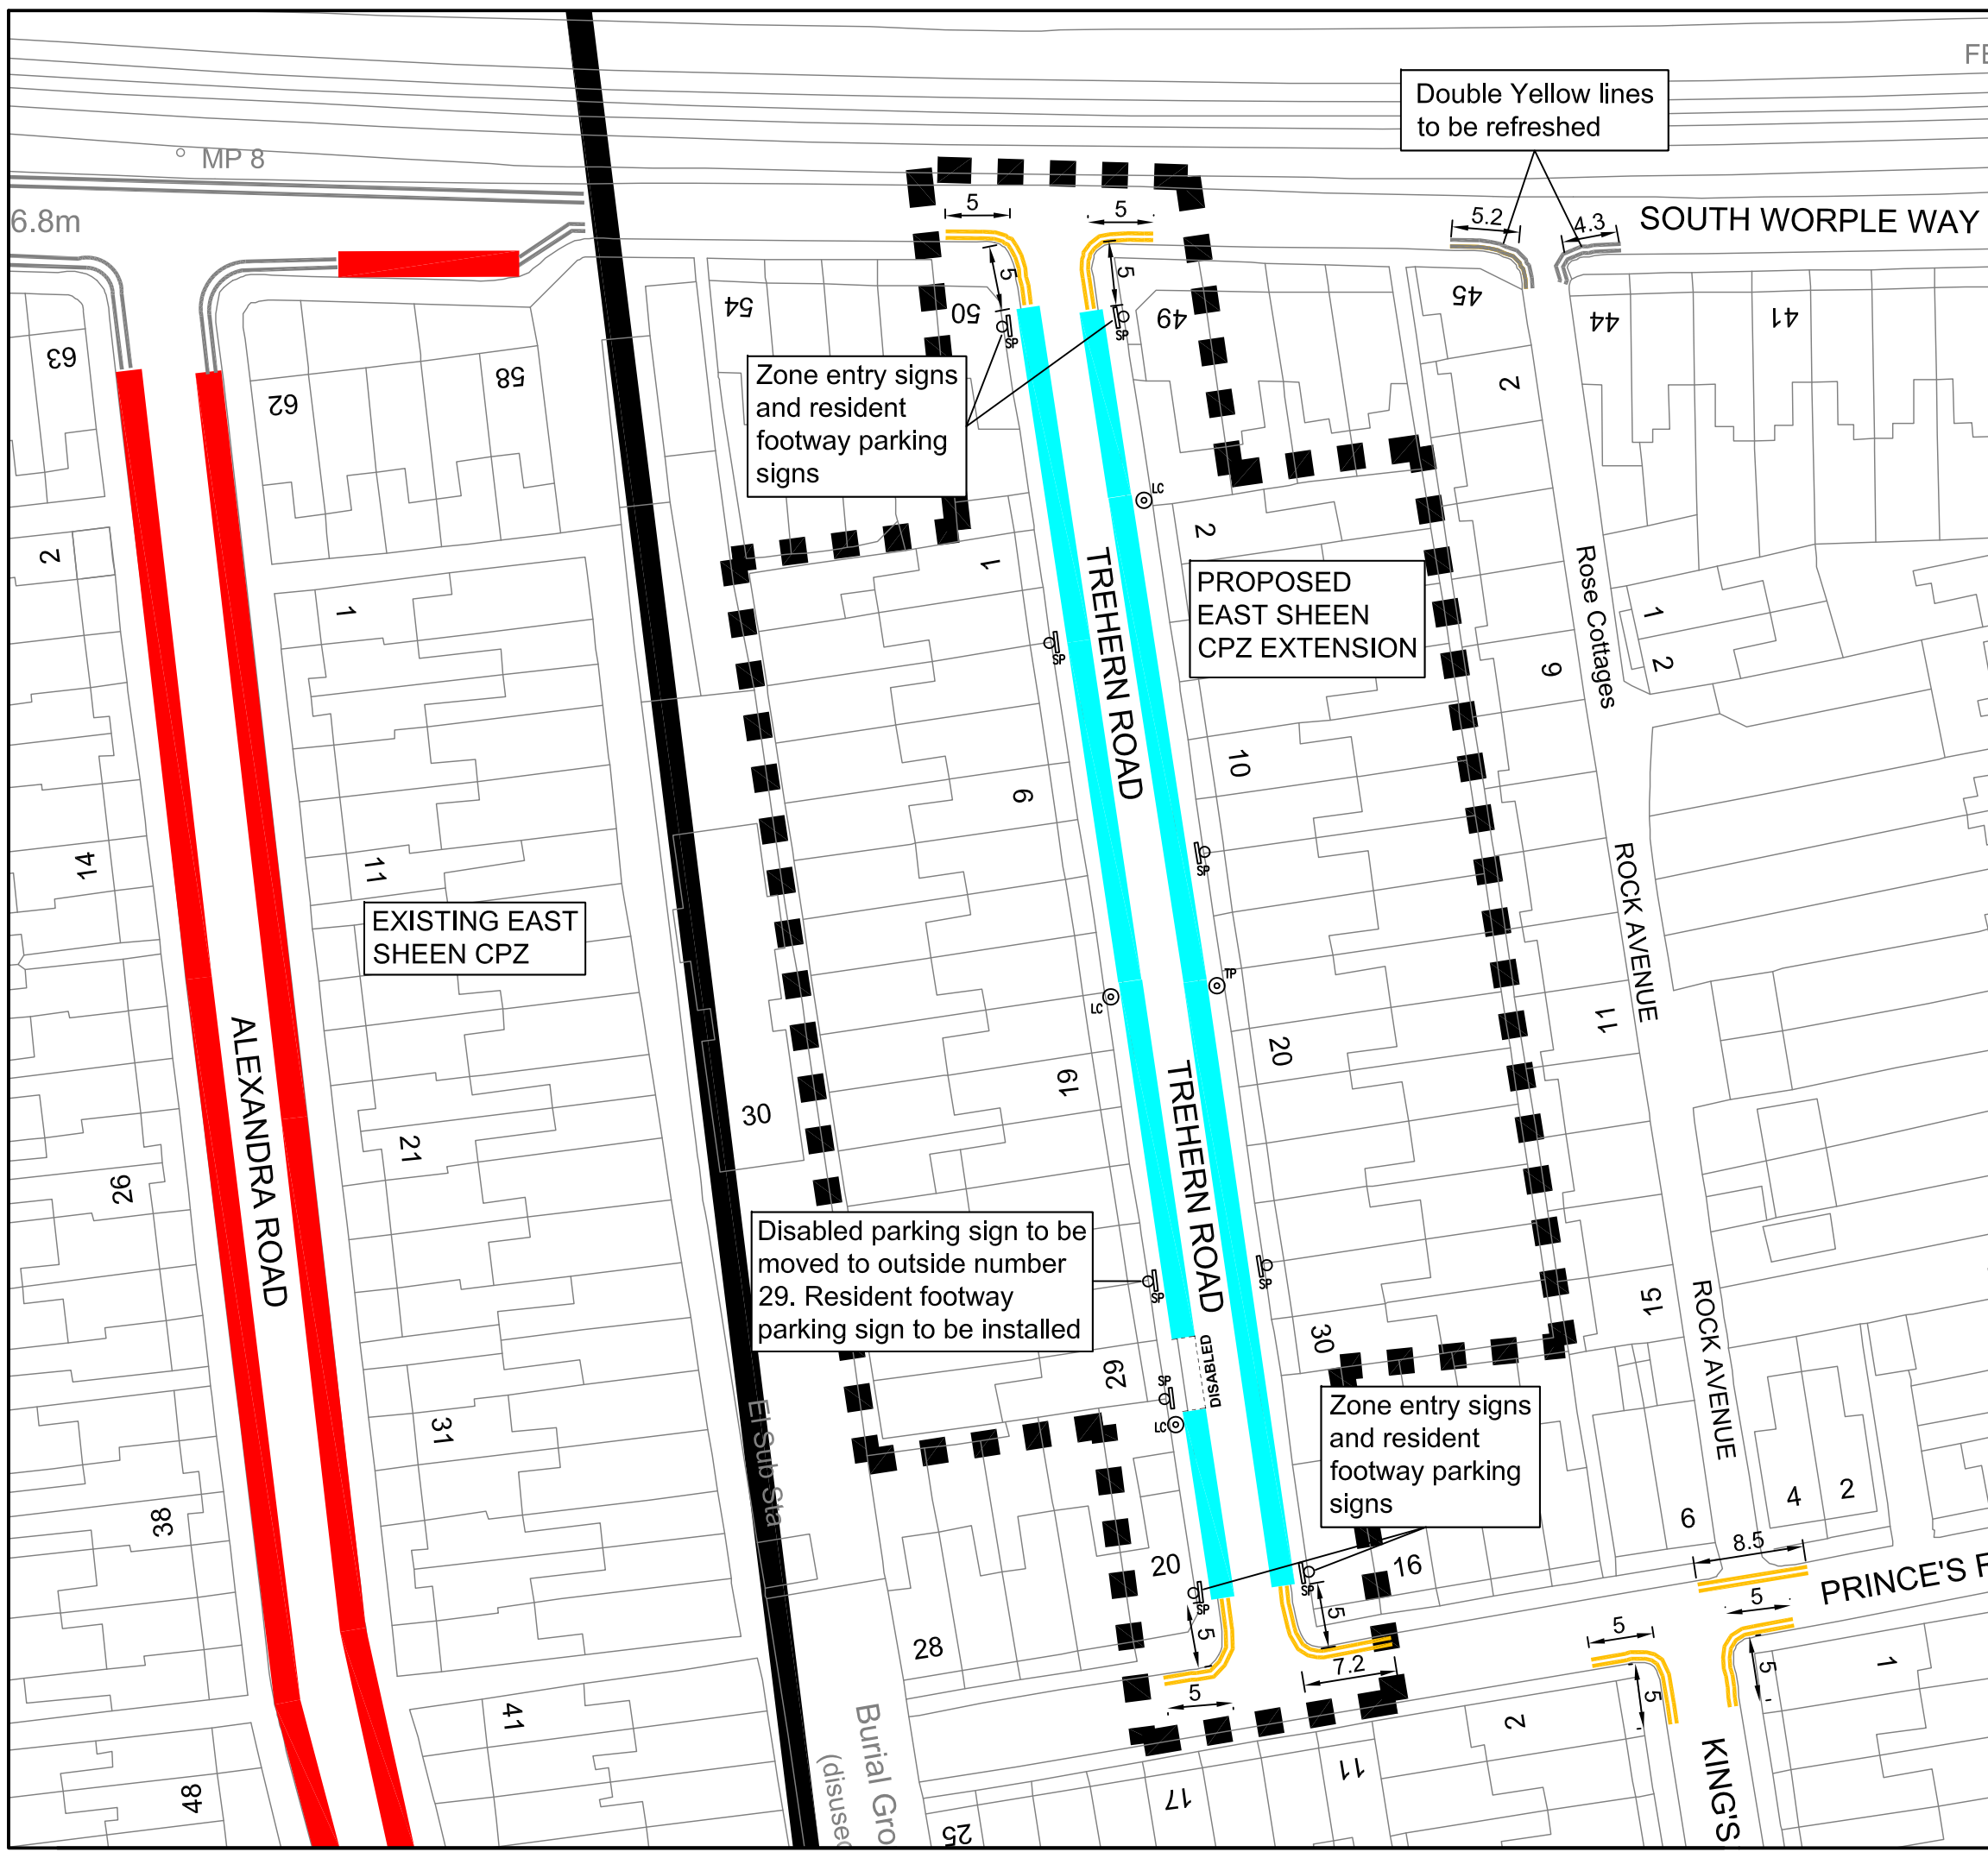

KEY

- PROPOSED RESIDENT PARKING BAY OPERATIONAL MON - FRI 10AM - 4.30PM
- PROPOSED "AT ANY TIME" WAITING RESTRICTION
- LAMP COLUMN
- TELEGRAPH POST
- NEW SIGN POST
- EXISTING RESIDENT PARKING BAY
- EXISTING "AT ANY TIME" WAITING RESTRICTION
- EXISTING EAST SHEEN CPZ ZONE BOUNDARY
- PROPOSED EXTENSION TO THE EAST SHEEN CPZ ZONE BOUNDARY



A	AMENDMENT	AR	AR	DW	MT
REVISION	AMENDMENT	DRAWN BY AND DATE	DESIGNED BY AND DATE	CHECKED BY AND DATE	APPROVED BY AND DATE

	LONDON BOROUGH OF RICHMOND UPON THAMES	DRAFT	SCALE (AT A3 SIZE)
		ISSUE ✓	1:500

CLIENT	LONDON BOROUGH OF RICHMOND UPON THAMES		
PROJECT	EAST SHEEN CONTROLLED PARKING ZONE EXTENSION		
DRAWING TITLE	TREHERN ROAD PARKING LAYOUT		
ISSUING OFFICE	TWICKENHAM	DRAWING NUMBER	1034.PR.1200.001.
TELEPHONE	020 8487 5413	REVISION	A