


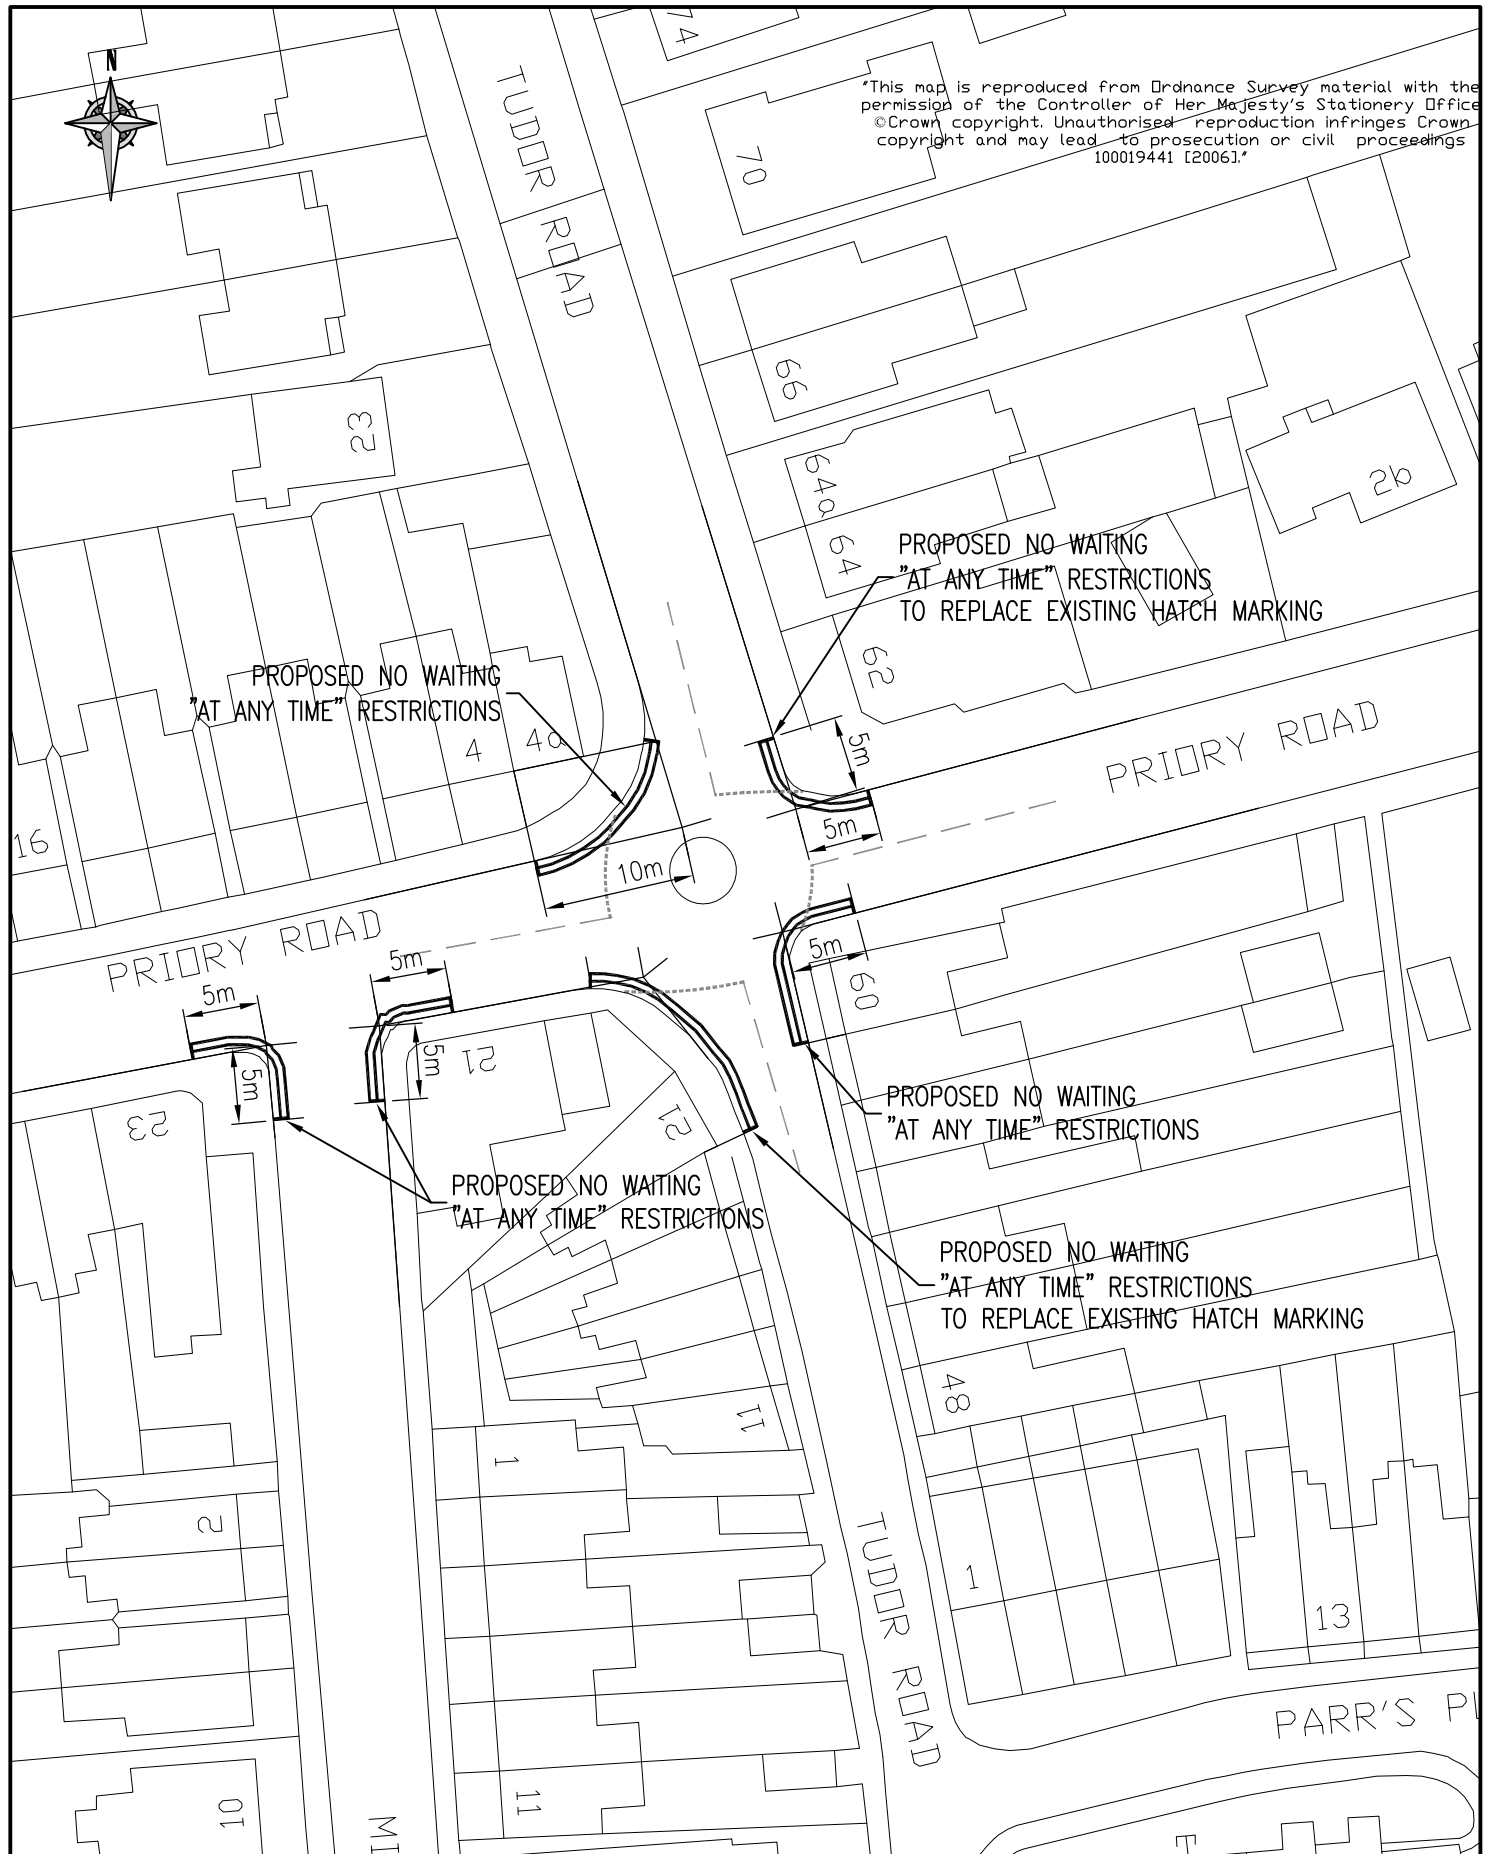

"This map is reproduced from Ordnance Survey material with the permission of the Controller of Her Majesty's Stationery Office
© Crown copyright. Unauthorised reproduction infringes Crown copyright and may lead to prosecution or civil proceedings
100019441 [2006]."



 LONDON BOROUGH OF RICHMOND UPON THAMES							CLIENT			LONDON BOROUGH OF RICHMOND UPON THAMES						
							PROJECT			MINOR WORKS PARKING						
							DRAWING TITLE			PRIORY RD JCN MILTON RD & TUDOR RD, HAMPTON PROPOSED DOUBLE YELLOW LINES						
A	ANR03.06.09	KR03.06.09	LF03.06.09	CAS03.06.09	Issue	☒	Draft				ISSUING OFFICE	TWICKENHAM	DRAWING NUMBER			REVISION
REVISION	DRAWN BY & DATE	DESIGNED BY & DATE	CHECKED BY & DATE	APPROVED BY & DATE	Scale (at A4 size) 1:500						TELEPHONE	020 88911411	1030/9/H/431179/001			A